



2 MEZZ. FLOOR PLANS

1/32" = 1'-0"

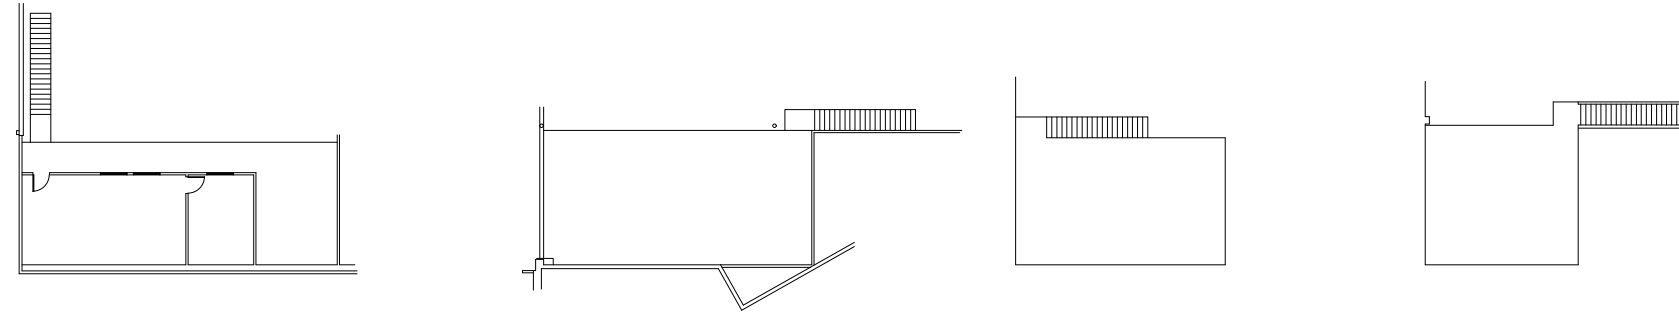


BUILDING AREA	
UNIT 401	20,302 S.F.
UNIT 411	15,853 S.F.
UNIT 421	12,396 S.F.
UNIT 431	8,384 S.F.
SPRINKLER ROOM	180 S.F.
TOTAL	57,115 S.F.

MEZZANINE AREAS	
UNIT 401	1,273 S.F.
UNIT 411	1,190 S.F.
UNIT 421	900 S.F.
UNIT 431	724 S.F.

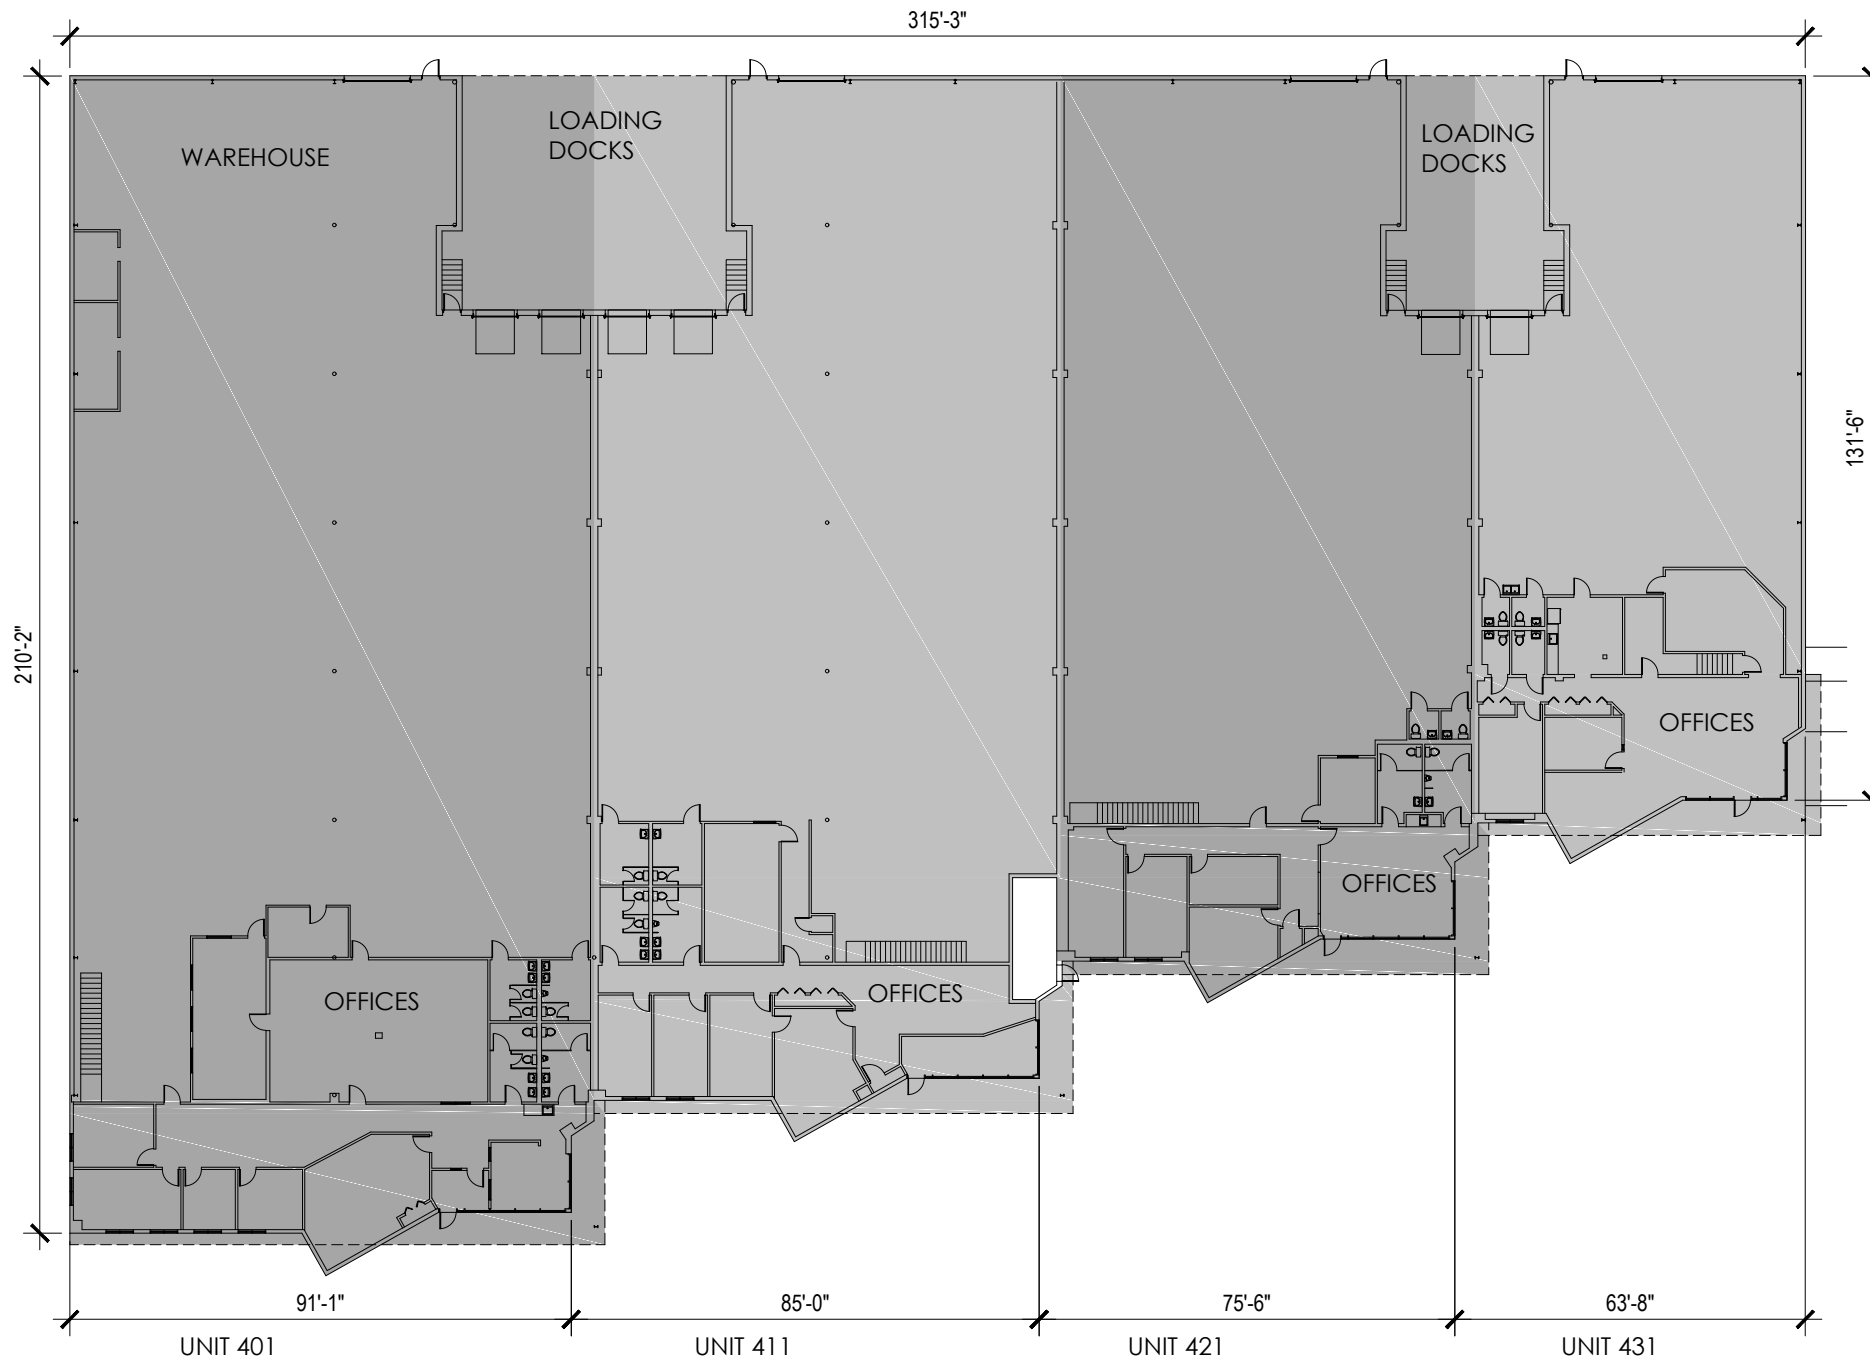

1 MAIN FLOOR PLANS

1/32" = 1'-0"

 

VENTURE ONE REAL ESTATE
401 NORTH RADDANT STREET, BATAVIA, IL



DATE: 15/11/21
SURVEYOR: MJ
DRAWN BY: MJ

FLOOR PLAN

1

SHEET TITLE

SHEET #



Novamar Building Document
1321 Washington
Evanston, IL 60202
P 847.530.1294
www.buildingdocument.com