

**SHEET INDEX**


site plan	SD1.0
floor plan	SD1.1


**PARKING INFO (SPACES)**

standard	35
accessible	1
total	36


**SITE/BUILDING AREAS (±SF)**

building	35,191
----------	--------

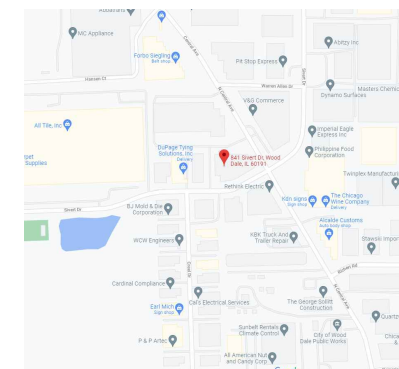

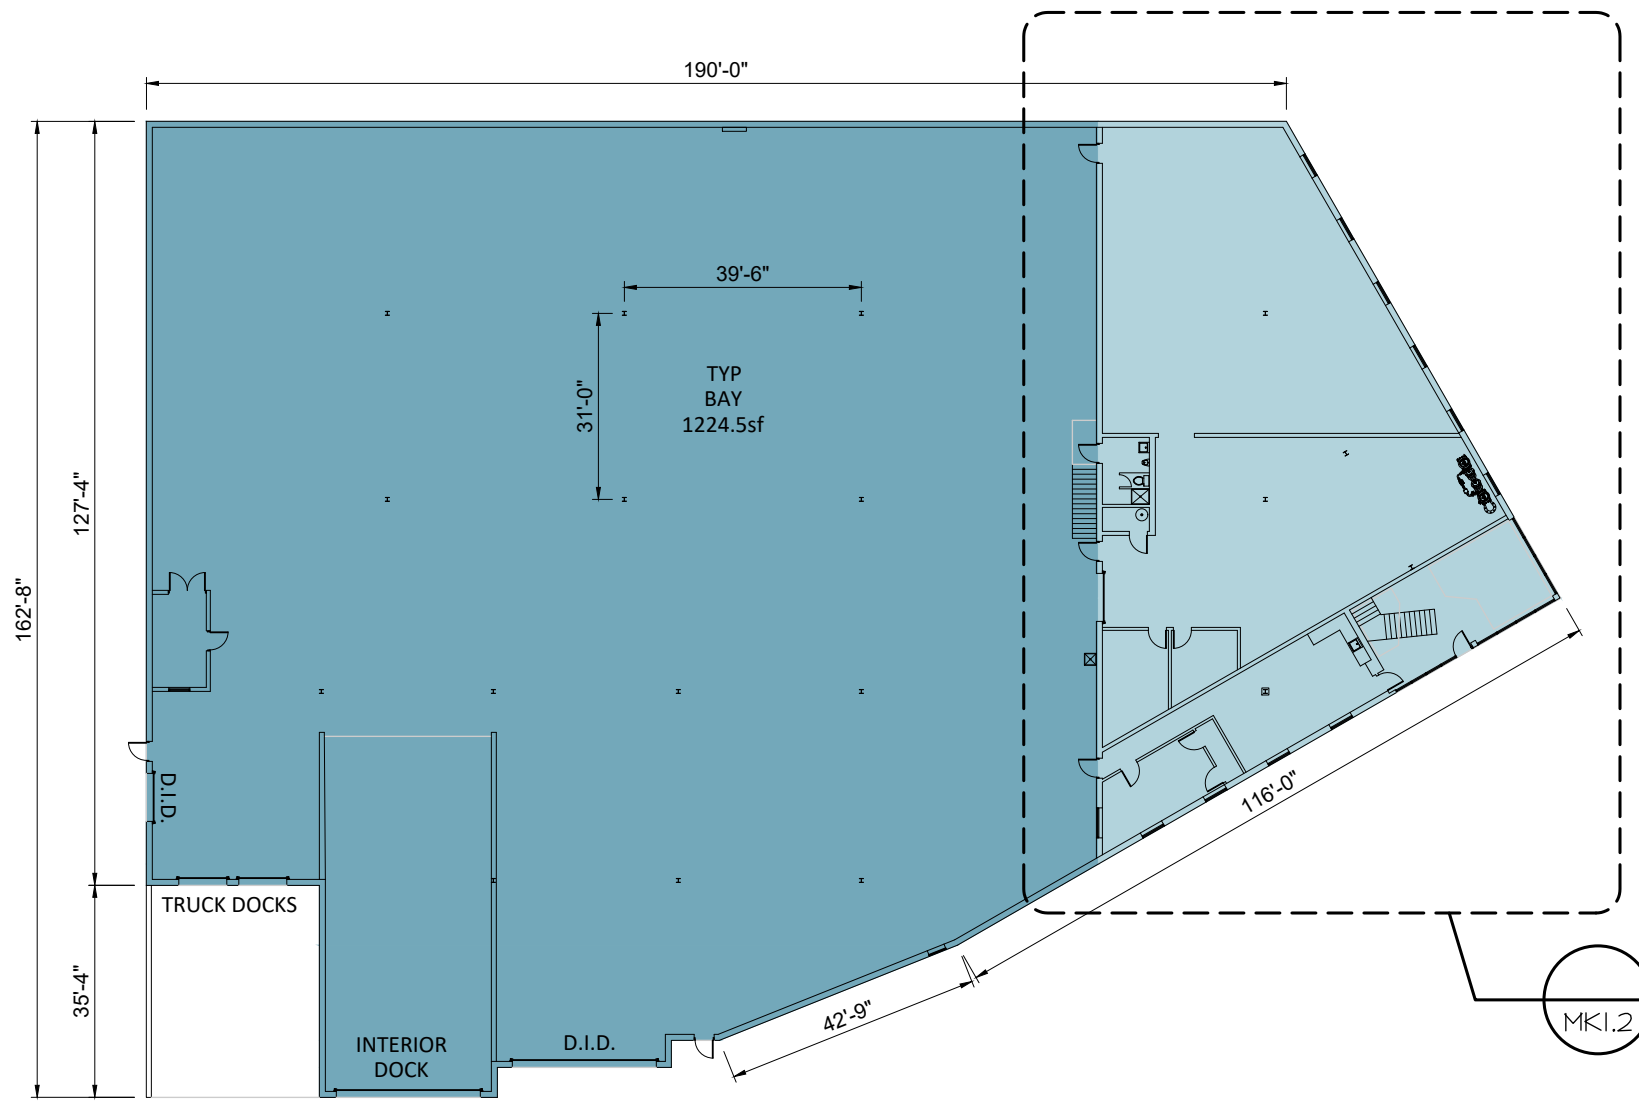


0 10 20 30 40  
scale: 1/32" = 1'-0"  
**FIRST FLOOR**

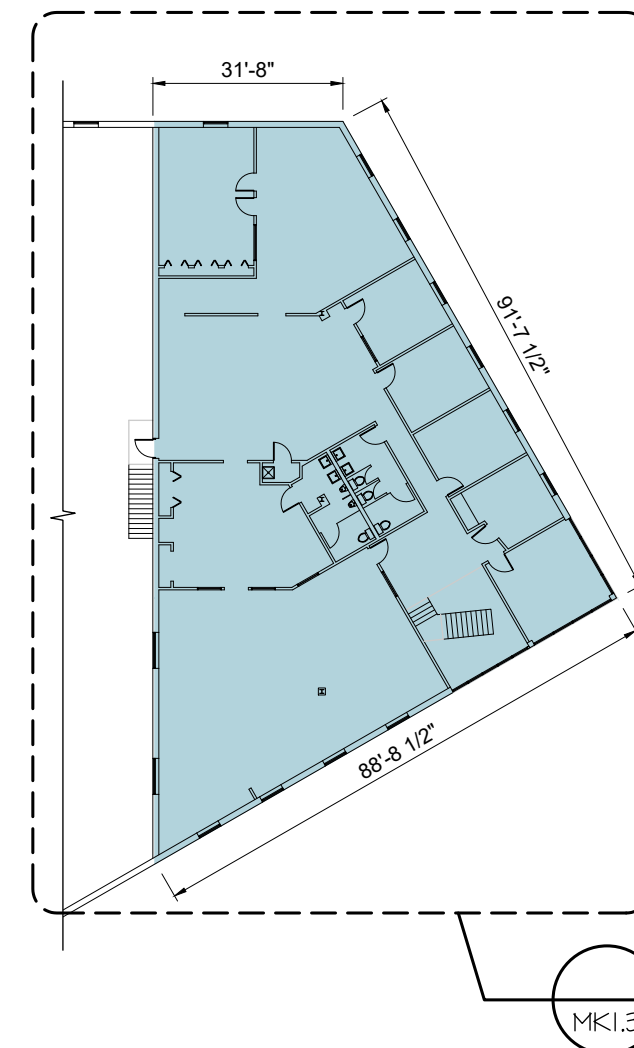


0 10 20 30 40  
scale: 1/32" = 1'-0"  
**SECOND FLOOR**

**BUILDING AREAS (±SF)**

first floor	
office/stage area	6,054
warehouse	23,083
second floor	
offices	6,054
total	35,191

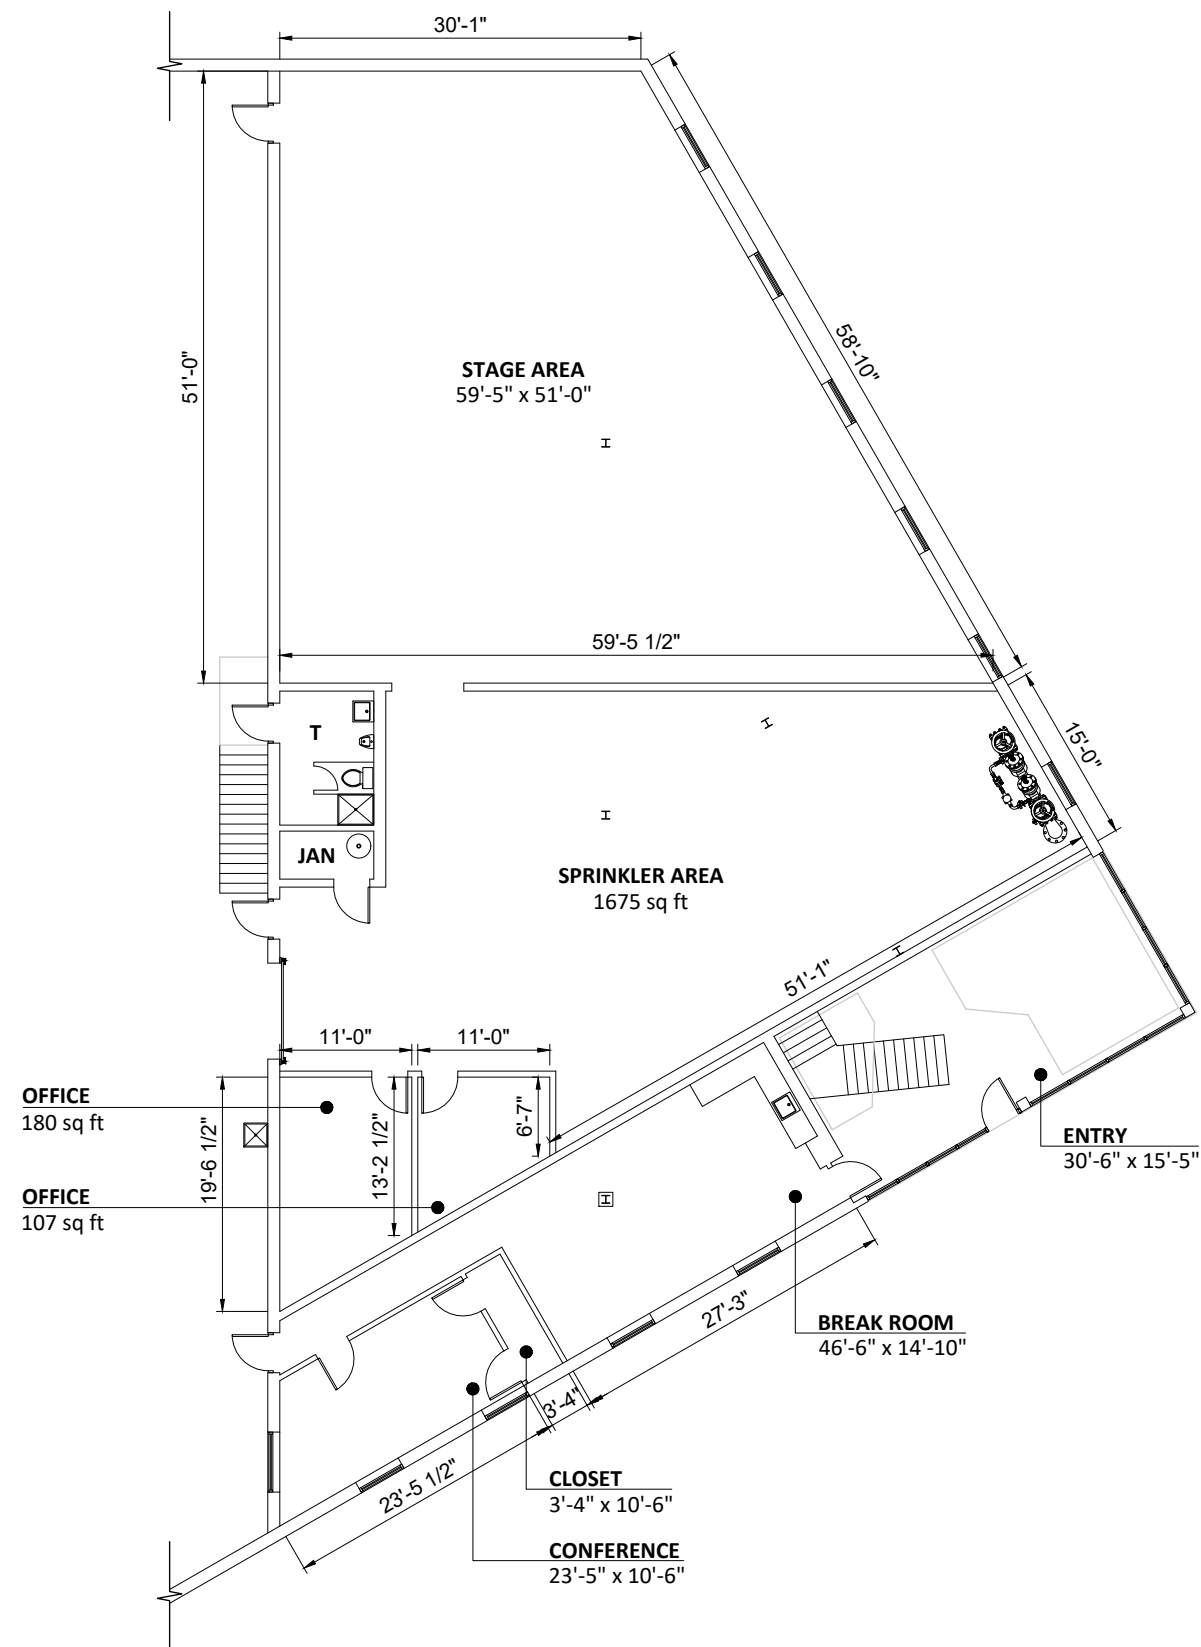

0 5 10 15 20 **FIRST FLOOR OFFICE PLAN**  
scale: 1/16" = 1'-0" 

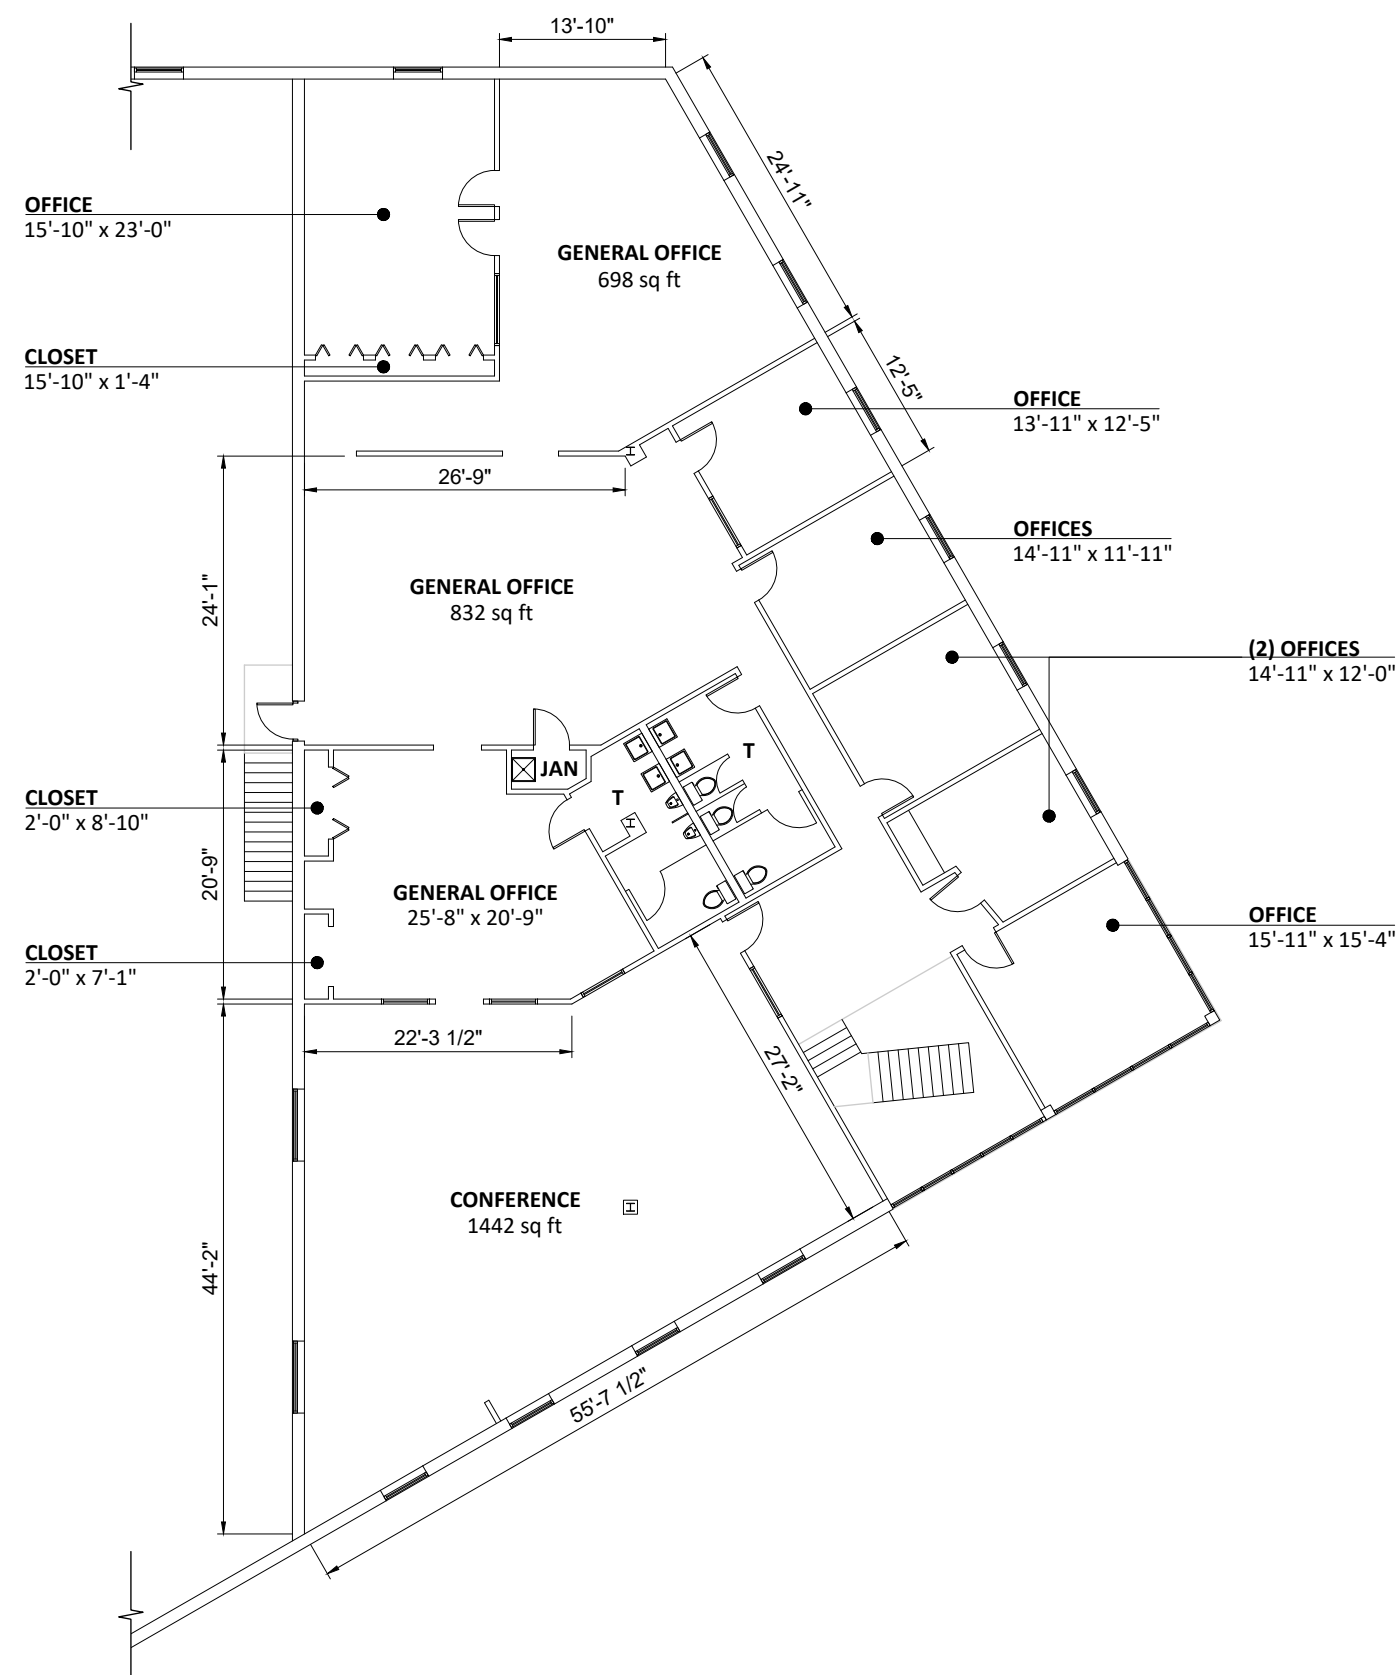

0 5 10 15 20  
scale: 1/16" = 1'-0"

**SECOND FLOOR OFFICE PLAN**

