

BUILDING AREA	
MAIN OFFICE AREA	4,933 S.F.
MAIN WHSE. AREA	143,102 S.F.
TOTAL BLDG. FOOTPRINT	148,035 S.F.
SECOND FL. OFFICE	3,439 S.F.
TOTAL BLDG. AREA	151,474 S.F.
MAIN WHSE. OFFICES	1,272 S.F.

1 MAIN FLOOR PLAN
1/32" = 1'-0"

VENTURE ONE REAL ESTATE
3535 SOUTH OAKES ROAD
STURTEVANT, WI




DATE: 19/10/02
SURVEYOR: MJ
DRAWN BY: MJ

FLOOR PLANS
SHEET TITLE

1
SHEET #



Novamar Building Document
1321 Washington
Evanston, IL 60202
P 847.530.1294
www.buildingdocument.com

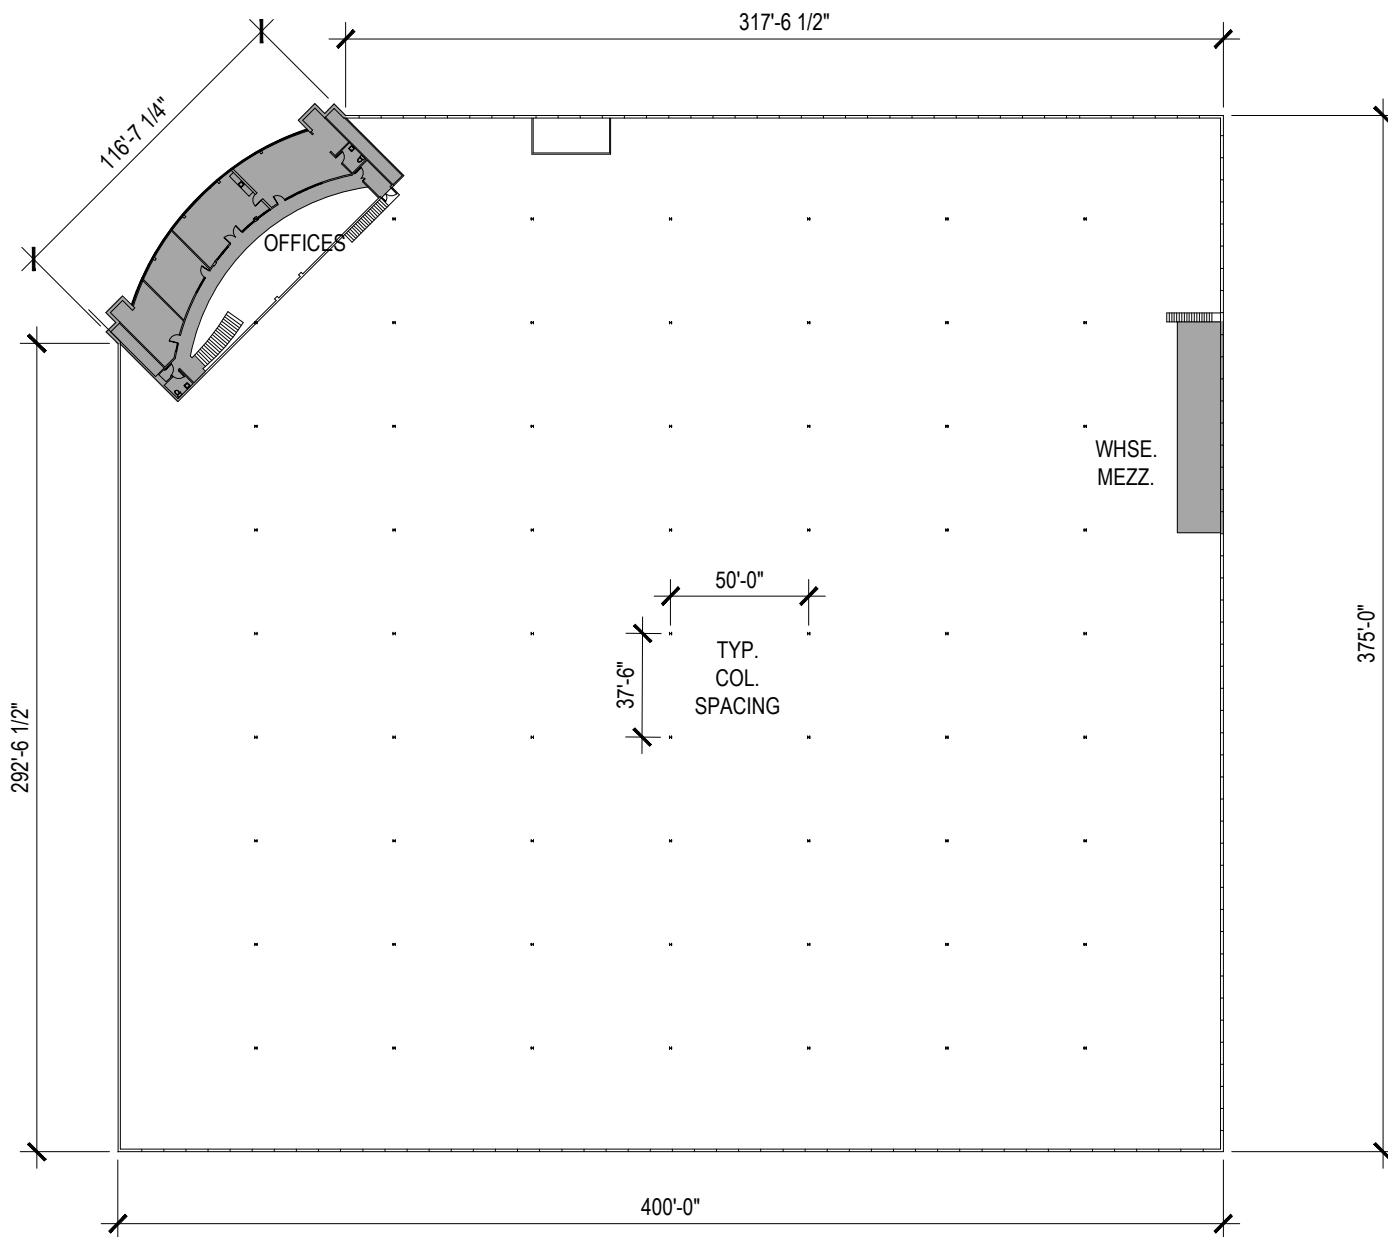

BUILDING AREA	
MAIN OFFICE AREA	4,933 S.F.
MAIN WHSE. AREA	143,102 S.F.
TOTAL BLDG. FOOTPRINT	148,035 S.F.
SECOND FL. OFFICE	3,439 S.F.
TOTAL BLDG. AREA	151,474 S.F.

1 SECOND FLOOR PLAN
1/64" = 1'-0"

VENTURE ONE REAL ESTATE
3535 SOUTH OAKES ROAD
STURTEVANT, WI



DATE: 19/10/02
SURVEYOR: MJ
DRAWN BY: MJ

FLOOR PLANS
SHEET TITLE

2
SHEET #



Novamar Building Document
1321 Washington
Evanston, IL 60202
P 847.530.1294
www.buildingdocument.com