

BUILDING AREA	
MAIN DOCK OFFICES	7,730 S.F.
MAIN OFFICES	10,372 S.F.
MAIN WHSE. AREA	237,170 S.F.
MAIN FLOOR AREA	255,272 S.F.
SECOND FL. OFFICES	10,372 S.F.
SECOND FL. MEZZANINE	5,556 S.F.

1 FLOOR PLAN
1/64" = 1'-0"

VENTURE ONE REAL ESTATE
605 TRI STATE PARKWAY
GURNEE, IL




DATE: 19/07/31
SURVEYOR: MJ
DRAWN BY: MJ

MAIN FLOOR PLAN
SHEET TITLE

1
SHEET #



Novamar Building Document
1321 Washington
Evanston, IL 60202
P 847.530.1294
www.buildingdocument.com

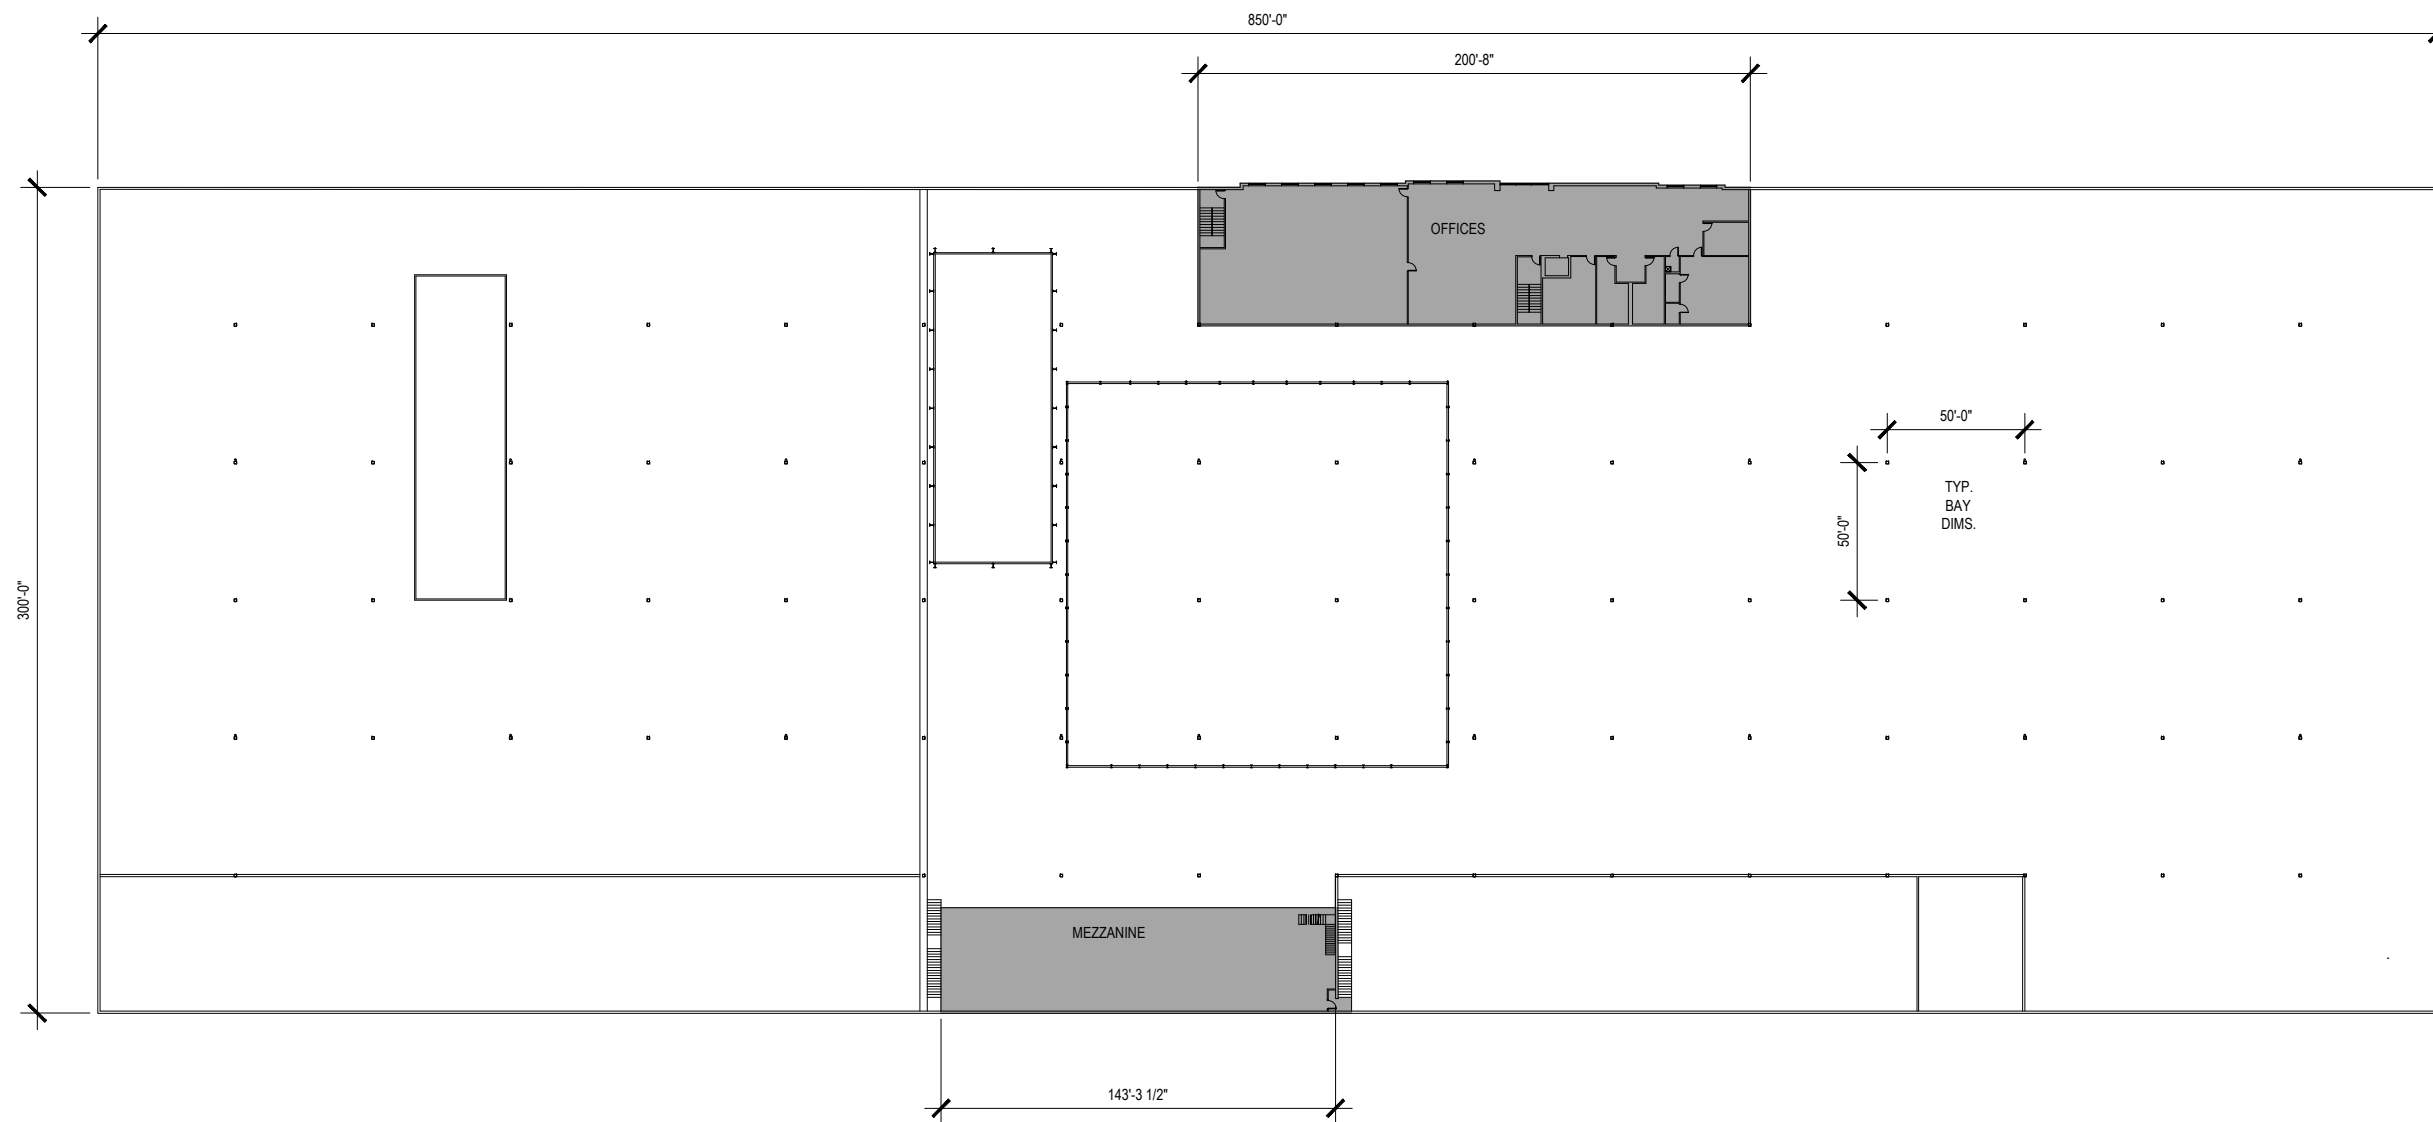

BUILDING AREA	
MAIN DOCK OFFICES	7,730 S.F.
MAIN OFFICES	10,372 S.F.
MAIN WHSE. AREA	237,170 S.F.
MAIN FLOOR AREA	255,272 S.F.
SECOND FL. OFFICES	10,372 S.F.
SECOND FL. MEZZANINE	5,556 S.F.

1 FLOOR PLAN
1/64" = 1'-0"

VENTURE ONE REAL ESTATE
605 TRI STATE PARKWAY
GURNEE, IL



DATE: 19/07/31
SURVEYOR: MJ
DRAWN BY: MJ

SECOND FLOOR PLAN
SHEET TITLE

2
SHEET #



Novamar Building Document
1321 Washington
Evanston, IL 60202
P 847.530.1294
www.buildingdocument.com