

SHEET INDEX

SITE PLAN	MK1.0
BUILDING PLAN	MK1.1
U1 - OFFICE PLAN	MK1.2
U2 - OFFICE PLAN	MK1.3
U3 - OFFICE PLAN	MK1.4
U4 - OFFICE PLAN	MK1.5
U5 - OFFICE PLAN	MK1.6
U7 - OFFICE PLAN	MK1.7
U8 - OFFICE PLAN	MK1.8

BUILDING AREAS (±SF)


1 story brick building

office	±13,671
warehouse	±49,269
total	±62,940

PARKING INFO (SPACES)


standard	62
accessible	2
total	64


drive-in-doors 6

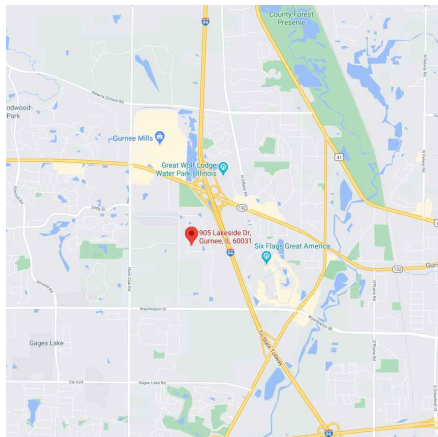

LEGEND

EXISTING WALL

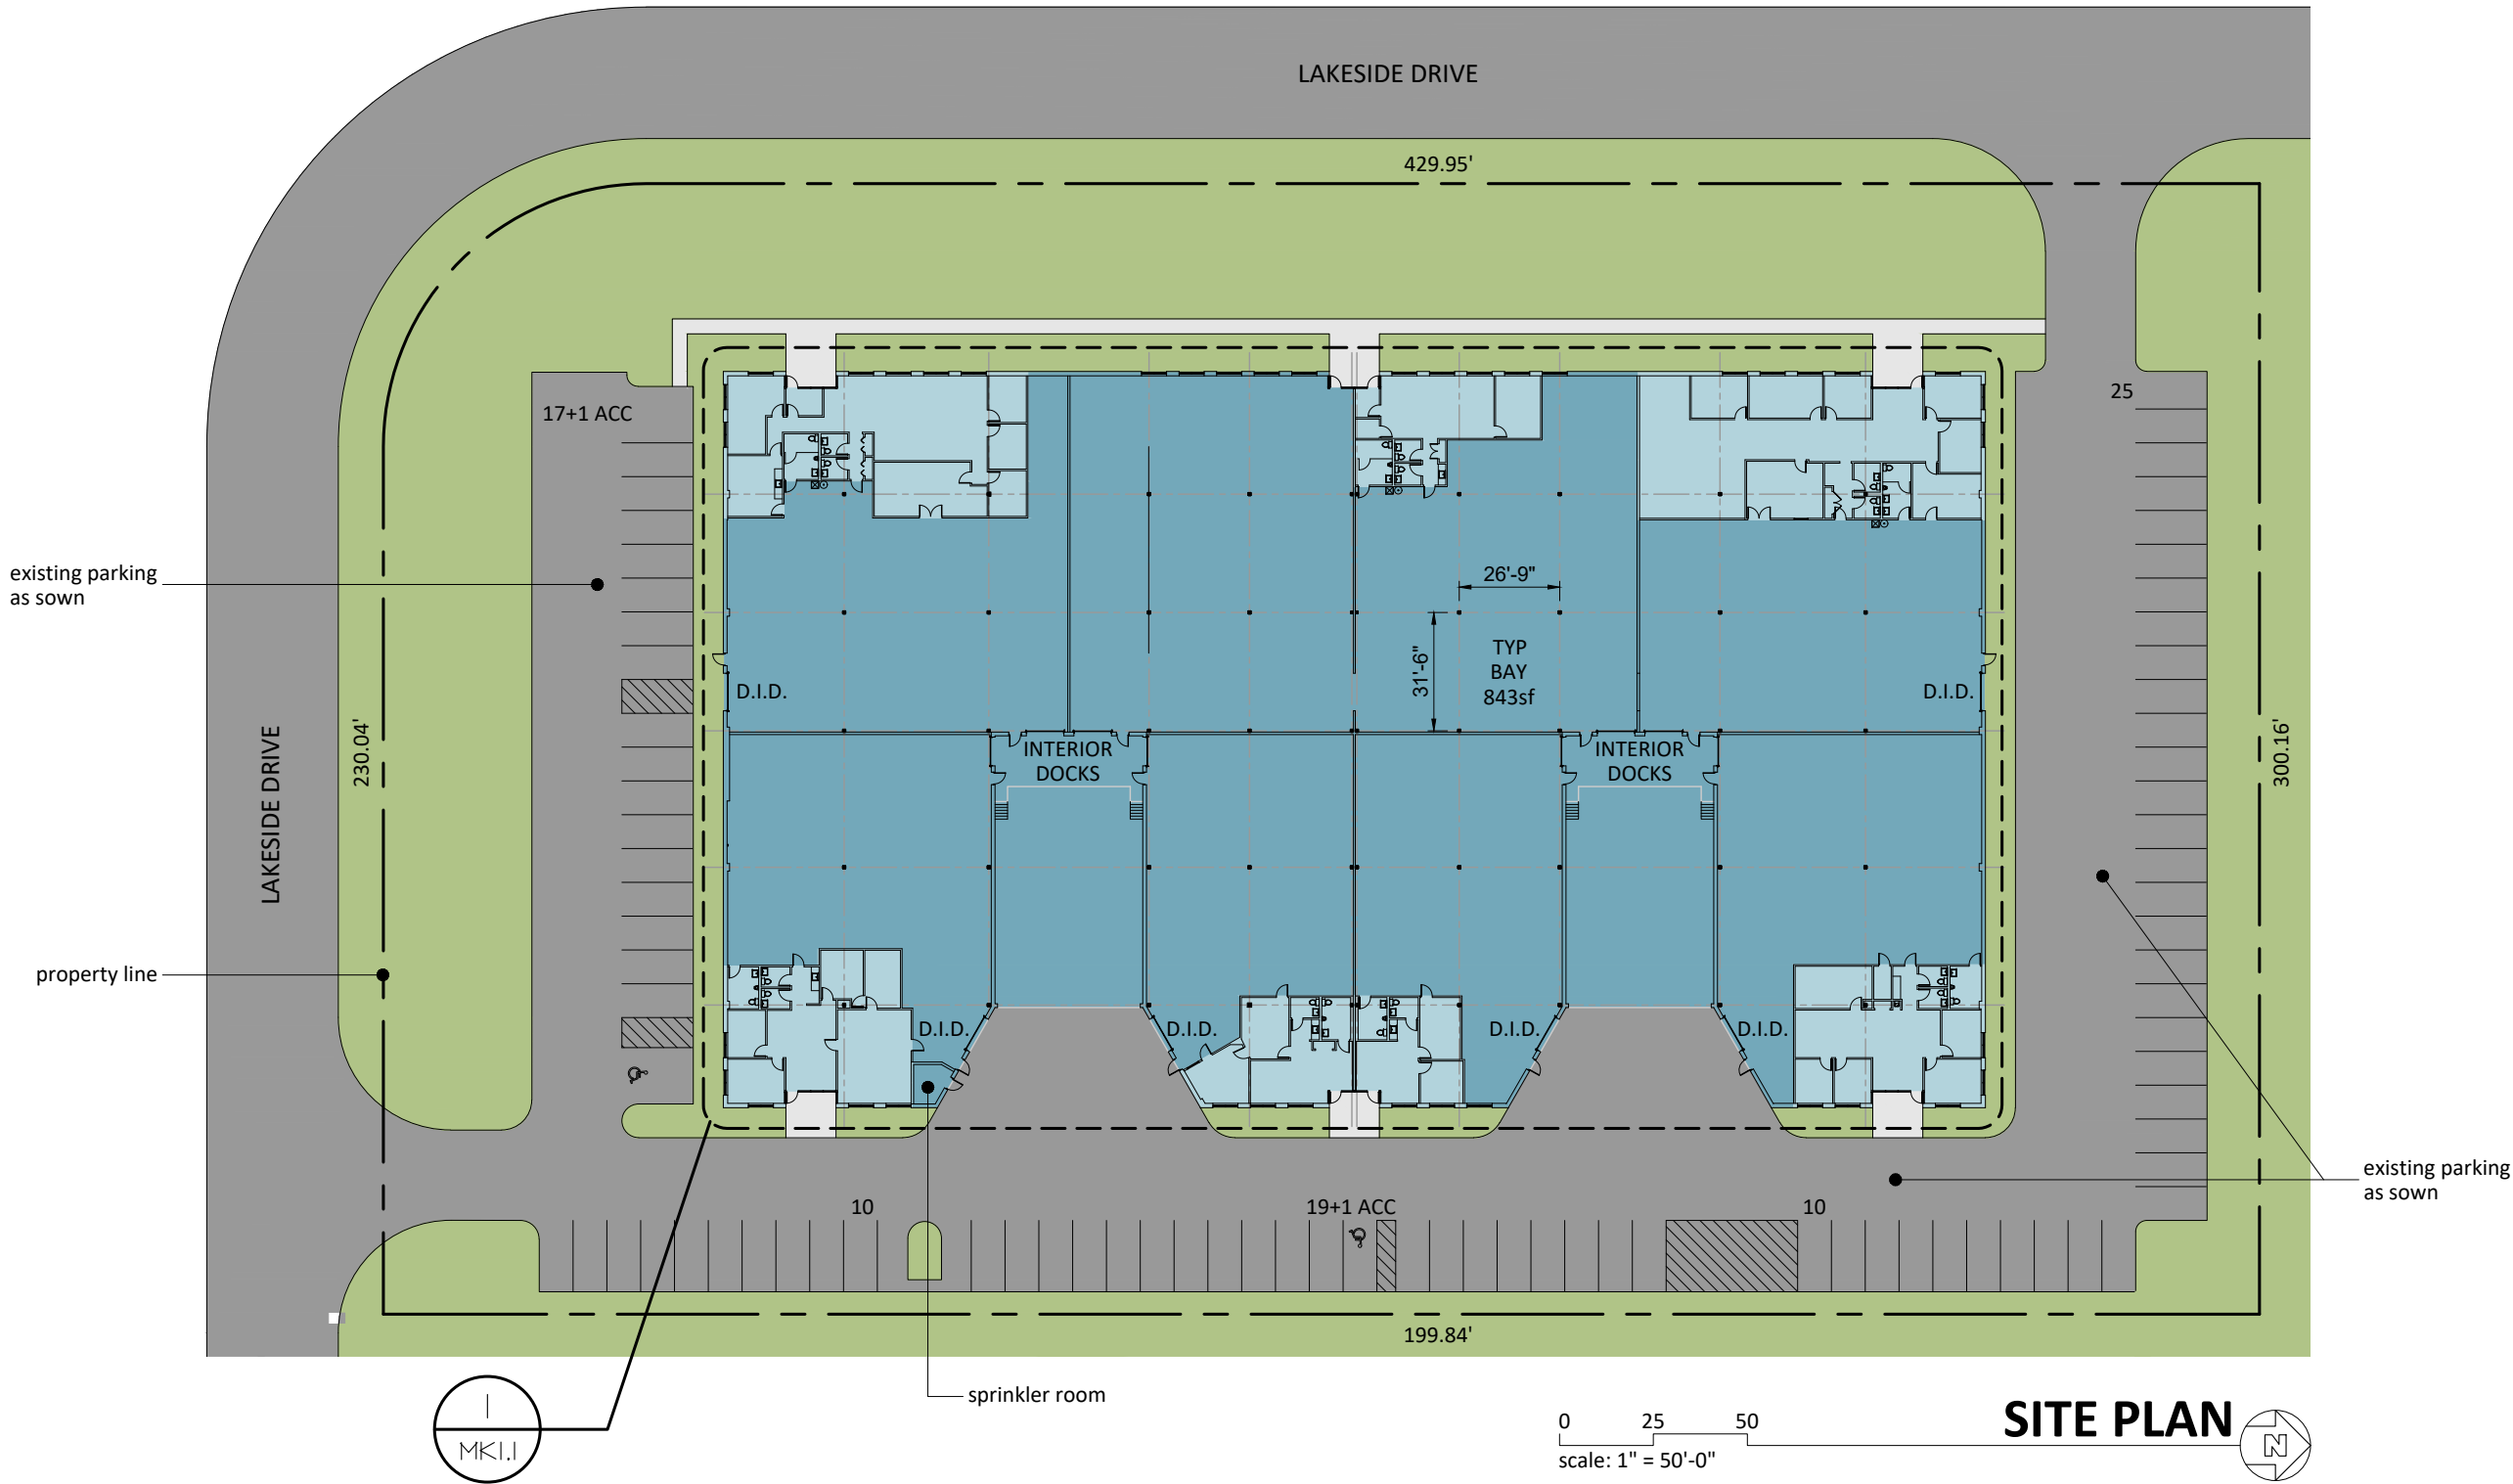

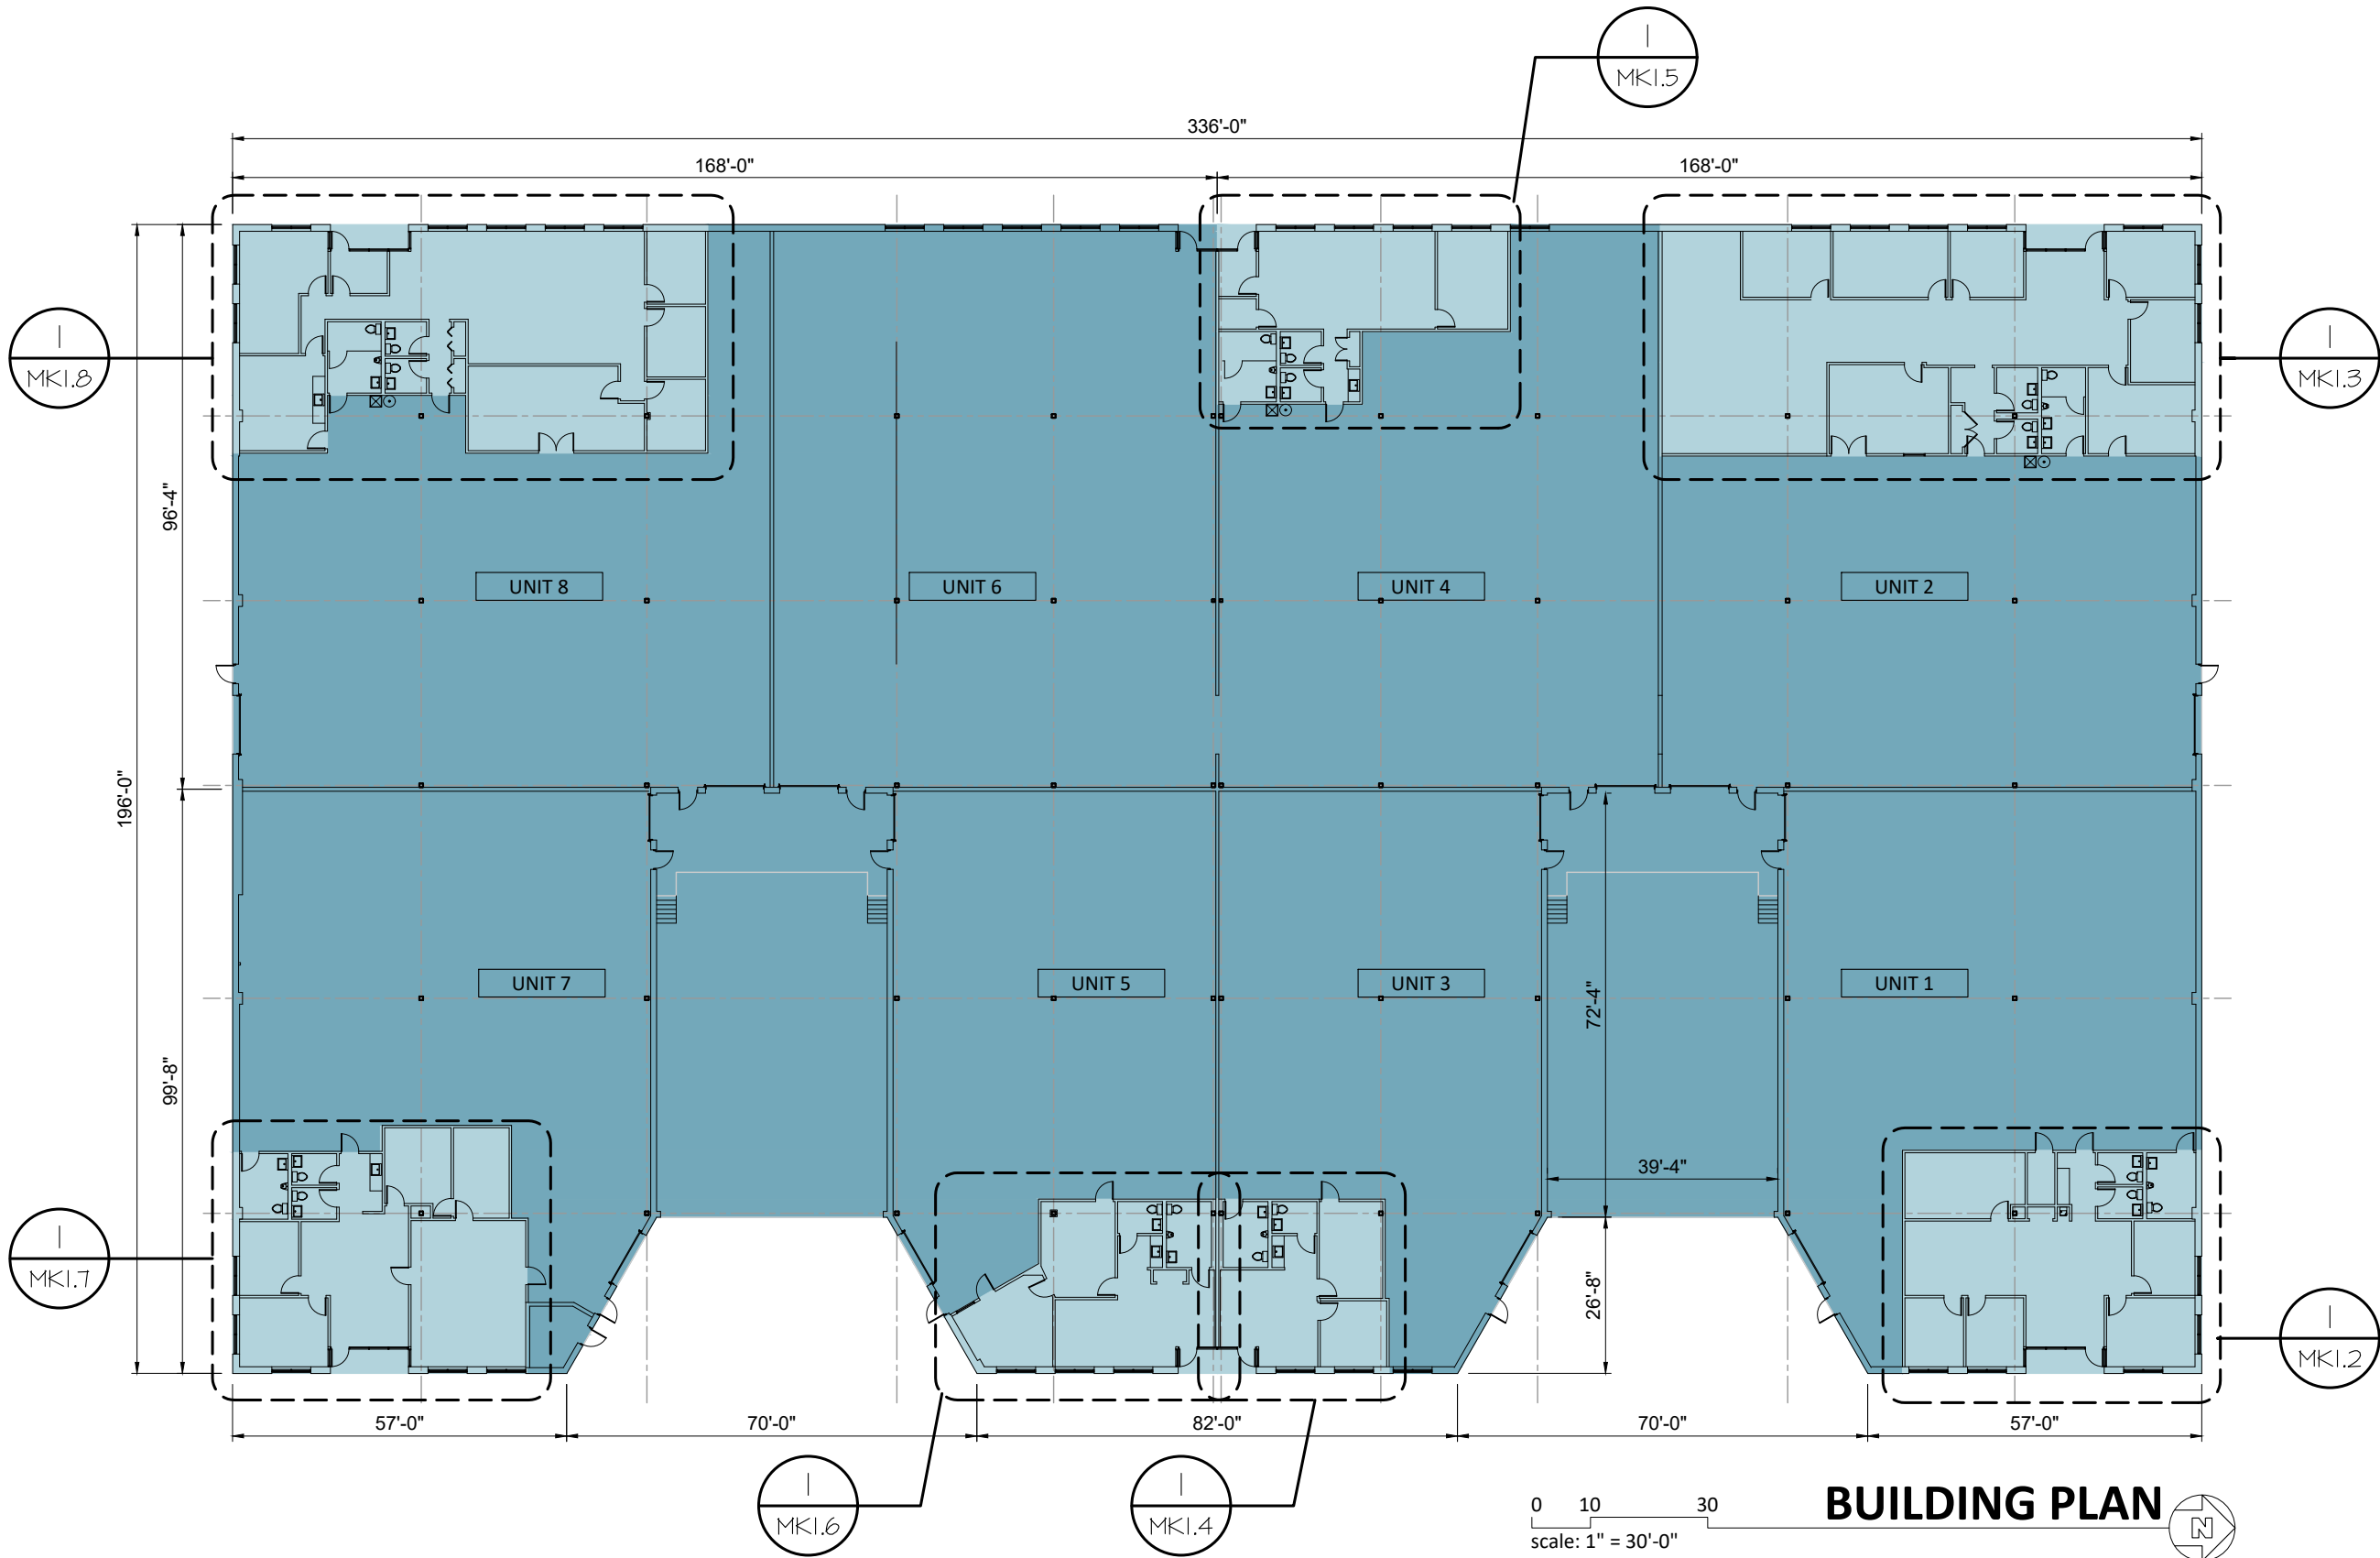

BUILDING AREAS (±SF)

1 story brick building

UNIT 1:		
office	±1,945	
warehouse	±5,770	
total	±7,715	
UNIT 2:		
office	±3,650	
warehouse	±6,171	
total	±9,821	
UNIT 3:		
office	±861	
warehouse	±5,097	
total	±5,958	
UNIT 4:		
office	±1,220	
warehouse	±6,813	
total	±8,033	
UNIT 5:		
office	±1,107	
warehouse	±4,851	
total	±5,958	
UNIT 6:		
warehouse	±8,033	
total	±8,033	
UNIT 7:		
office	±1,958	
warehouse	±5,643	
total	±7,601	
UNIT 8:		
office	±2,930	
warehouse	±6,891	
total	±9,821	
TOTAL	±62,940	

LEGEND

EXISTING WALL

Marketing Plan

905 Lakeside Dr. Gurnee IL 60031


THIS(THESE) PLAN(S) IS(ARE) SCHEMATIC(NOT FOR CONSTRUCTION AND HAS BEEN PREPARED BASED ON PRELIMINARY SCOPE OF WORK PROVIDED BY OTHERS. EXTENT OF FIELD VERIFICATION AND/OR CODE ANALYSIS HAS BEEN PERFORMED PURSUANT TO EXTENT OF SERVICES RETAINED BY CLIENT. FLOOR AREAS AND DIMENSIONS ARE ROUNDED TO ± 6". NO EXPRESS REPRESENTATION IS MADE NOR IS ANY TO BE IMPLIED AS TO THE ACCURACY THEREOF, AND THE PLAN SUBMITTED IS SUBJECT TO ALL GOVERNING REGULATORY CODES. THESE DRAWINGS ARE PROTECTED UNDER SECTION 102 OF THE COPYRIGHT ACT, 17 U.S.C. DRAWING COPYRIGHT © 2022 DESIGNHAUS, INC.

designhaus
architecture

860 lively boulevard elk grove village, illinois 60007
p: 847.593.5010 f: 847.593.5012 www.dhausarch.com


MK1.1

REV.5 02.03.22 | 21.066

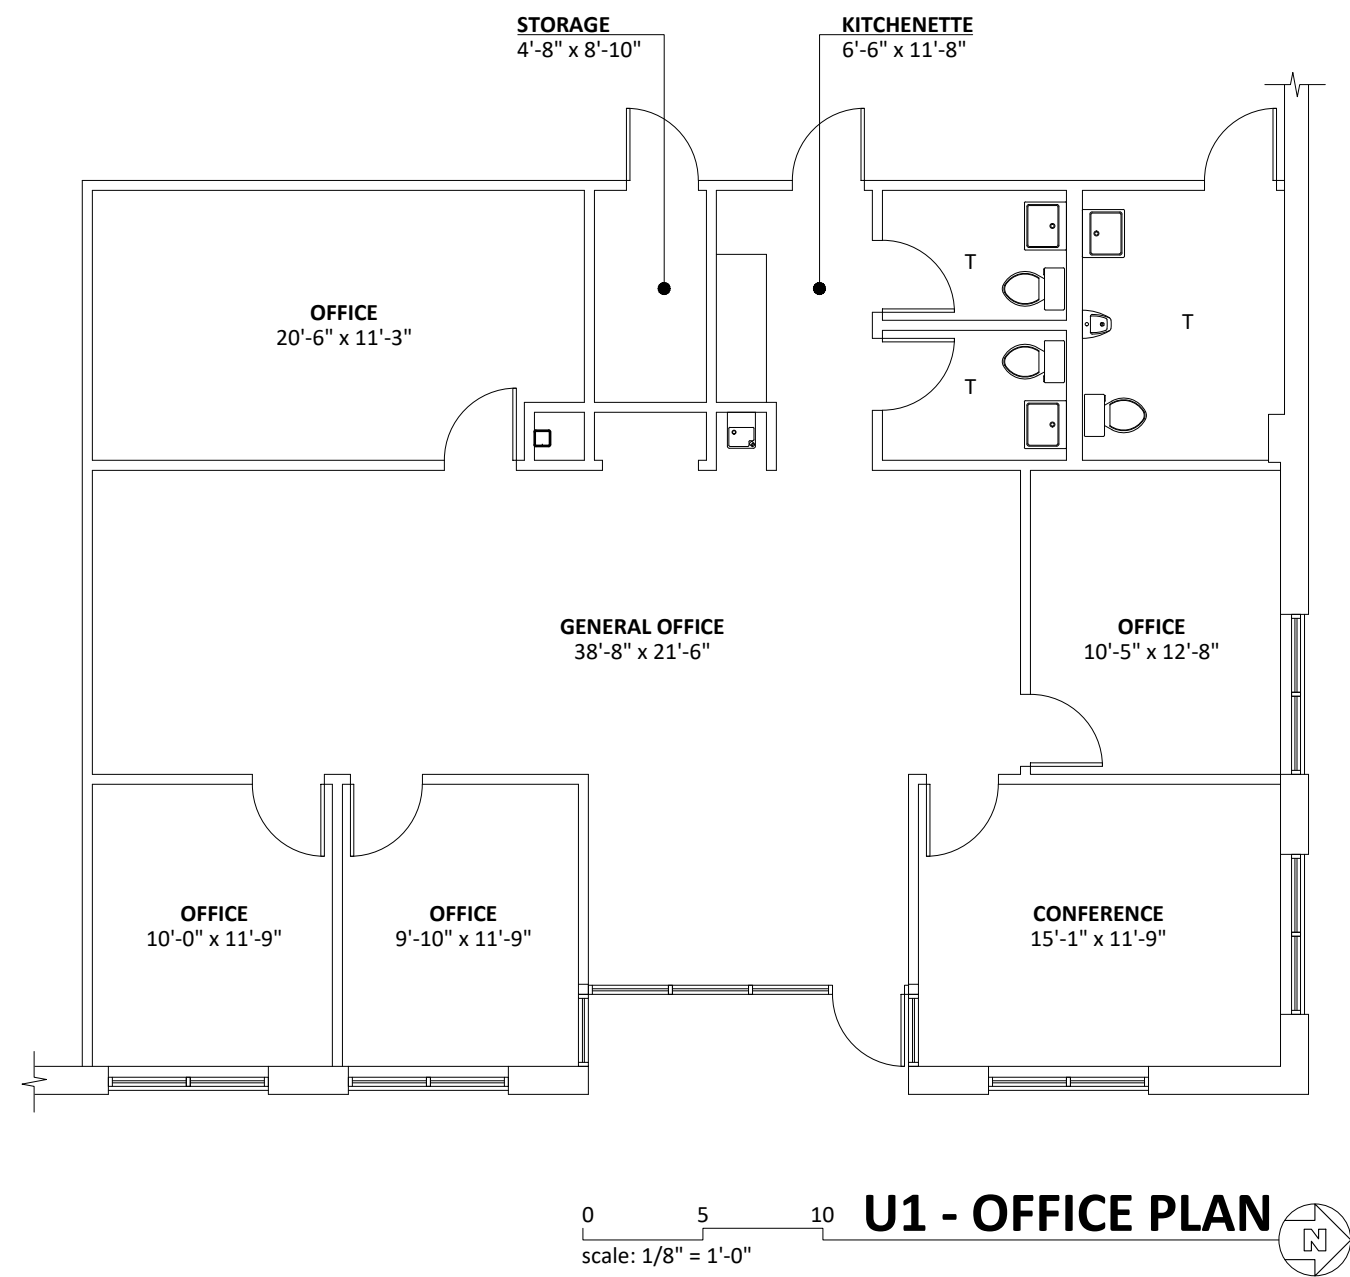


LEGEND

EXISTING WALL

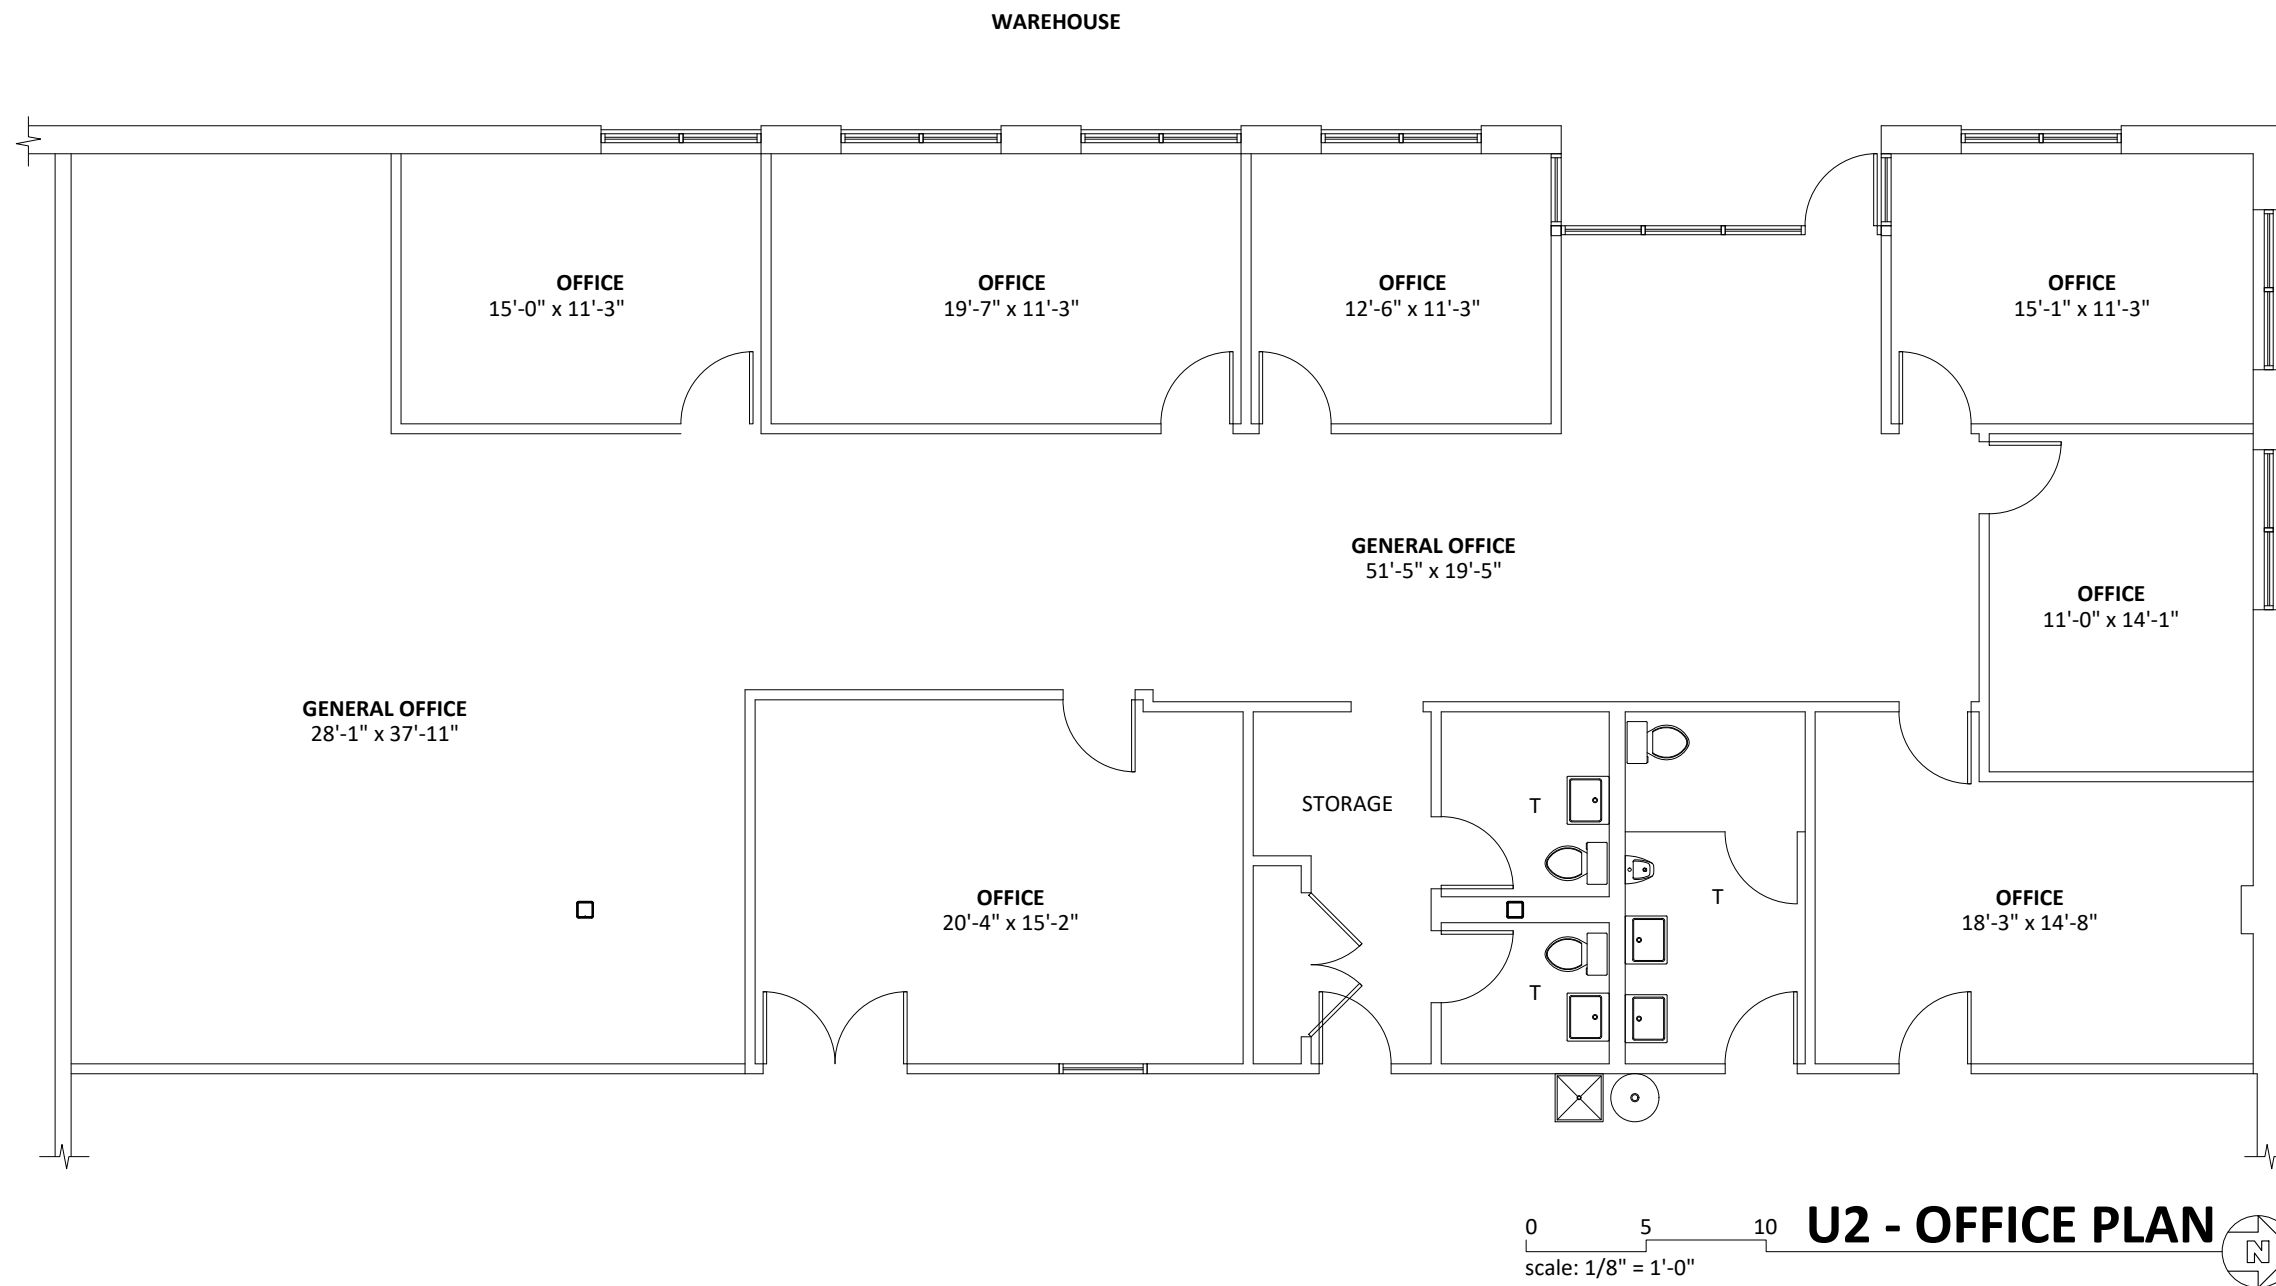

LEGEND

EXISTING WALL

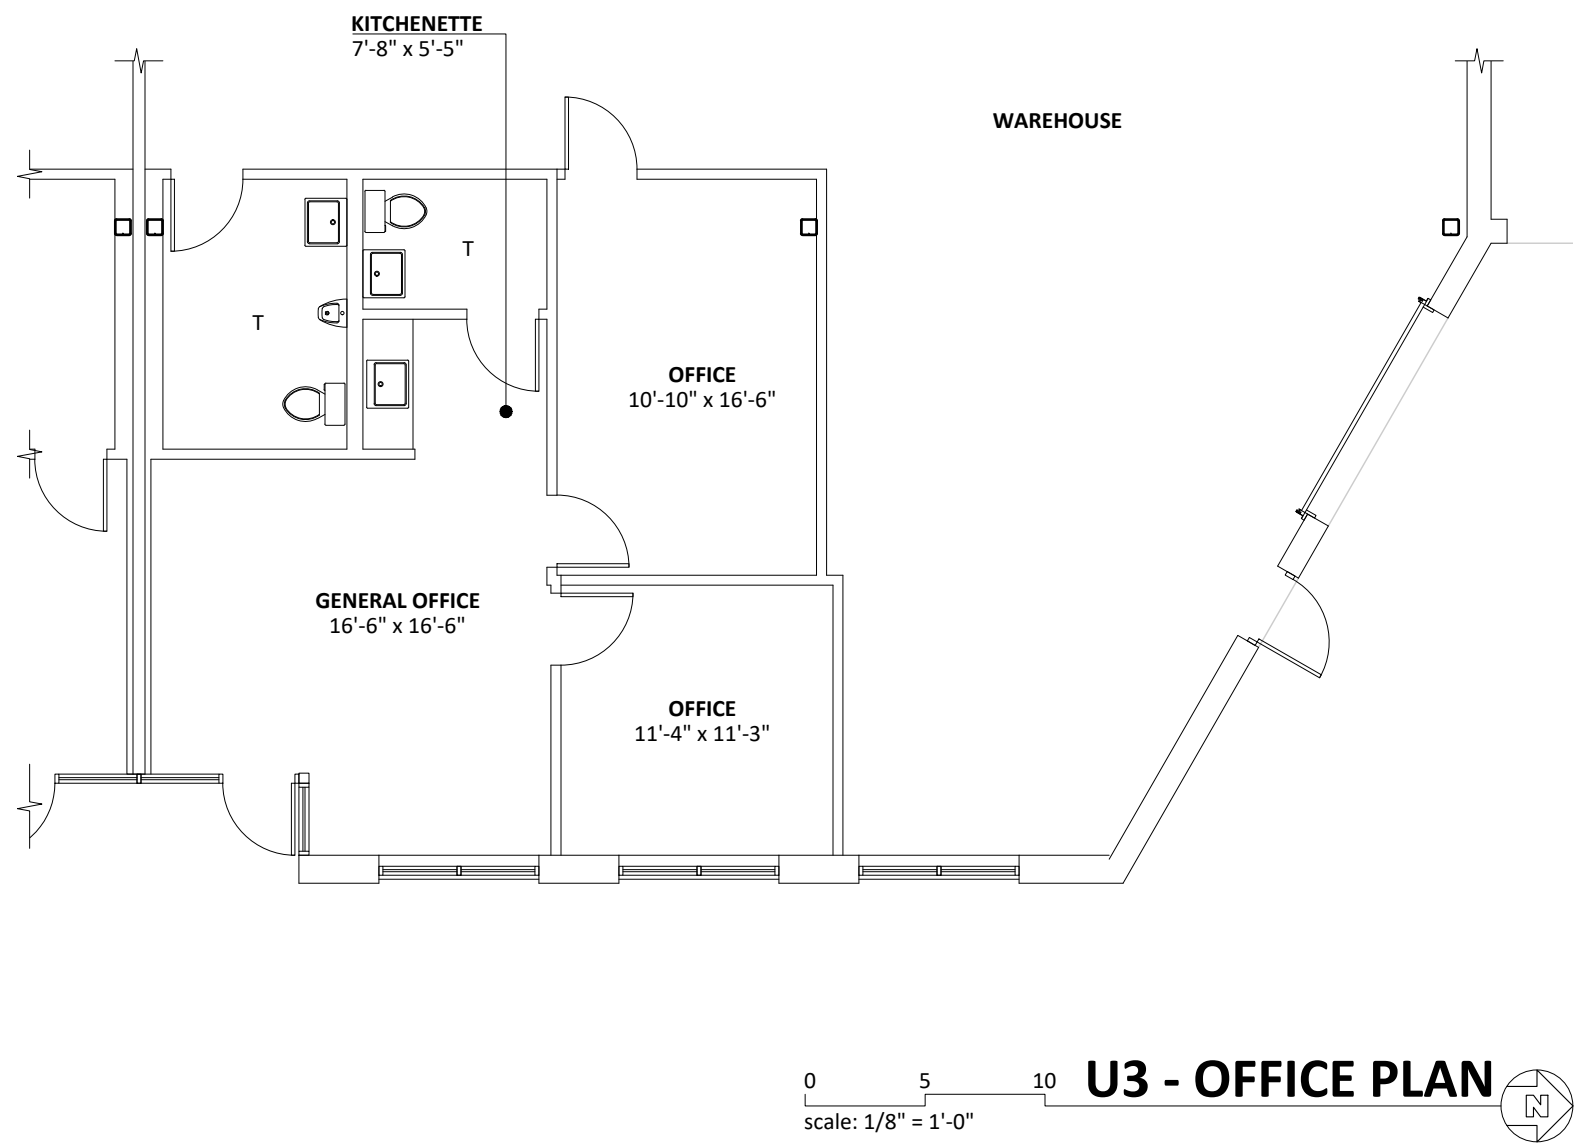


LEGEND

EXISTING WALL


Marketing Plan
905 Lakeside Dr. Gurnee IL 60031

THIS(THESE) PLAN(S) IS(ARE) SCHEMATIC(NOT FOR CONSTRUCTION AND HAS BEEN PREPARED BASED ON PRELIMINARY SCOPE OF WORK PROVIDED BY OTHERS. EXTENT OF FIELD VERIFICATION AND/OR CODE ANALYSIS HAS BEEN PERFORMED PURSUANT TO EXTENT OF SERVICES RETAINED BY CLIENT. FLOOR AREAS AND DIMENSIONS ARE ROUNDED TO ± 6". NO EXPRESS REPRESENTATION IS MADE NOR IS ANY TO BE IMPLIED AS TO THE ACCURACY THEREOF, AND THE PLAN SUBMITTED IS SUBJECT TO ALL GOVERNING REGULATORY CODES. THESE DRAWINGS ARE PROTECTED UNDER SECTION 102 OF THE COPYRIGHT ACT, 17 U.S.C. DRAWING COPYRIGHT © 2022 DESIGNHAUS, INC.

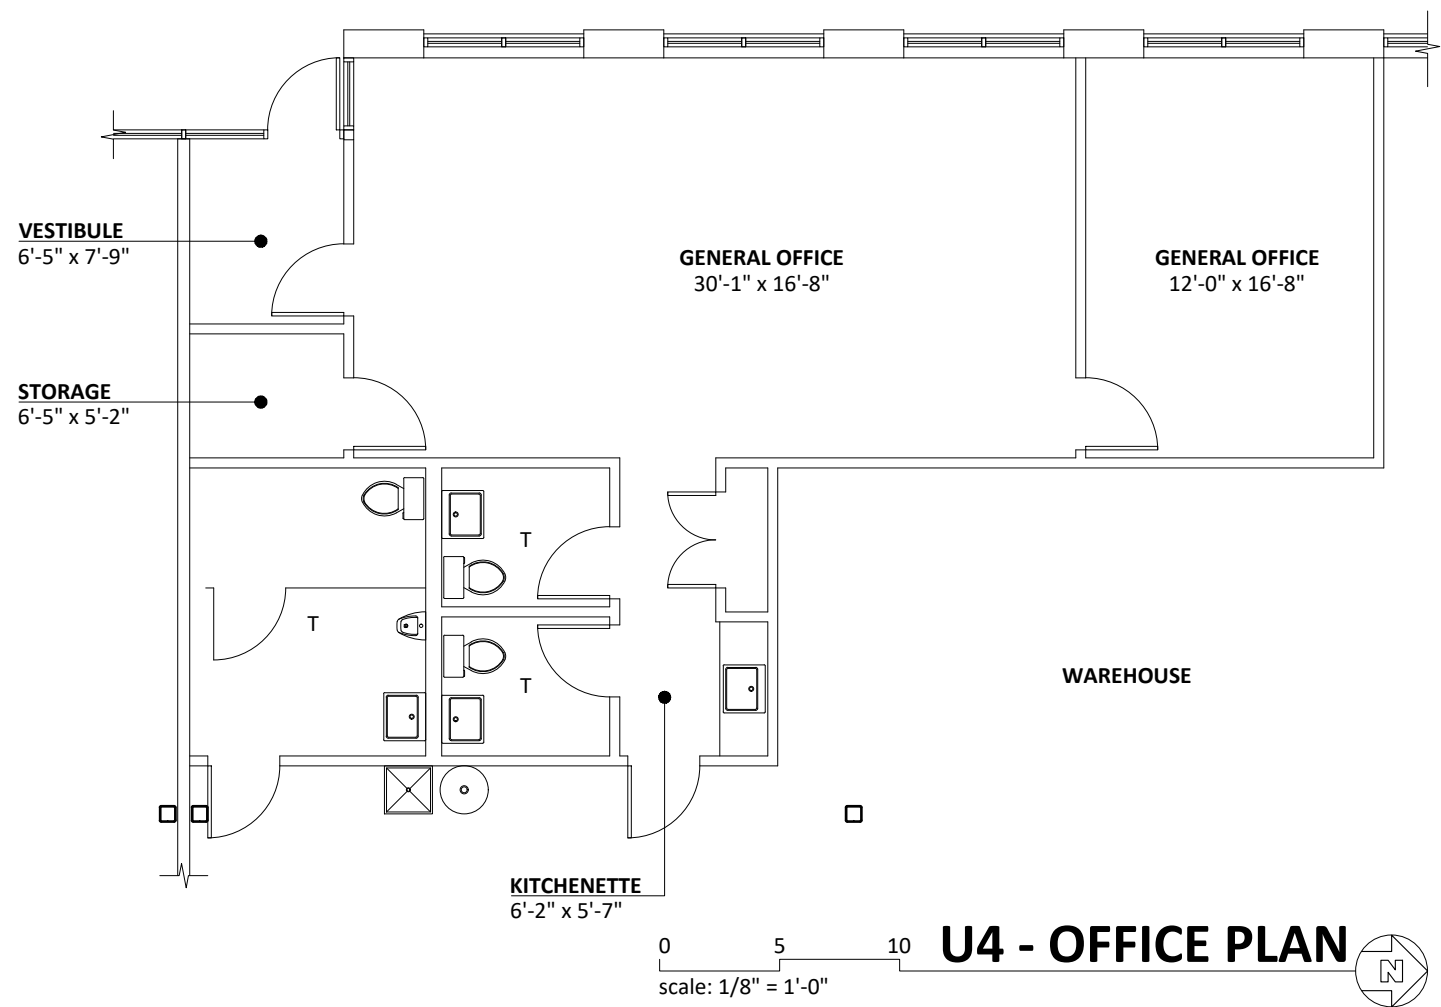


LEGEND


EXISTING WALL

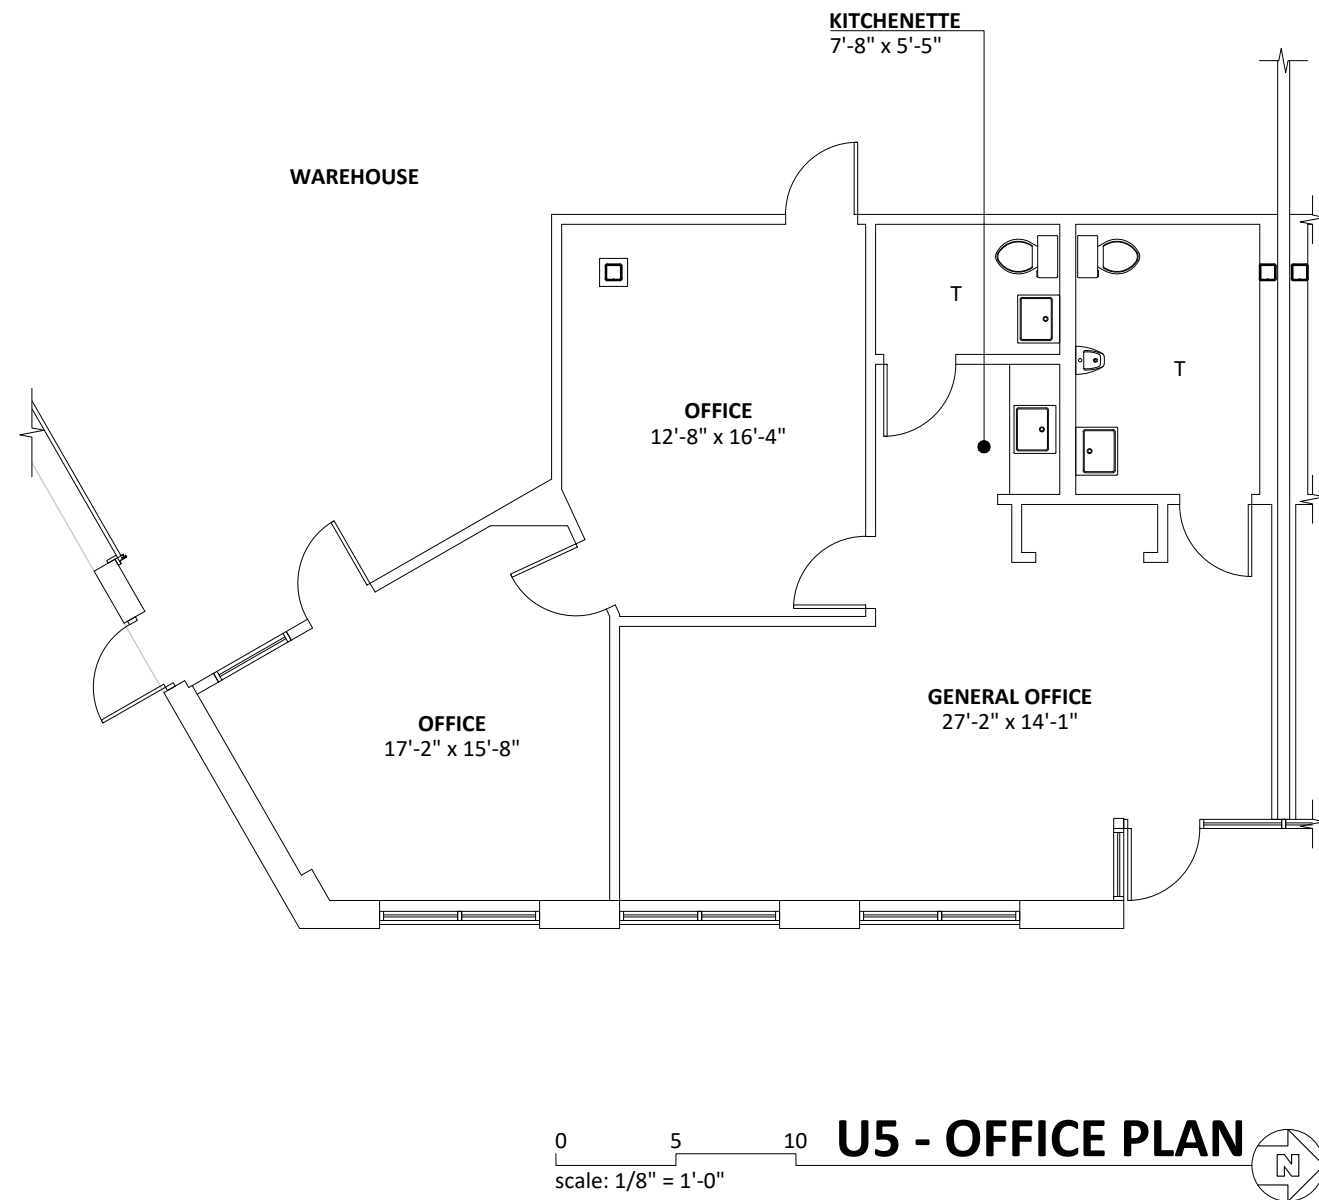

LEGEND

EXISTING WALL

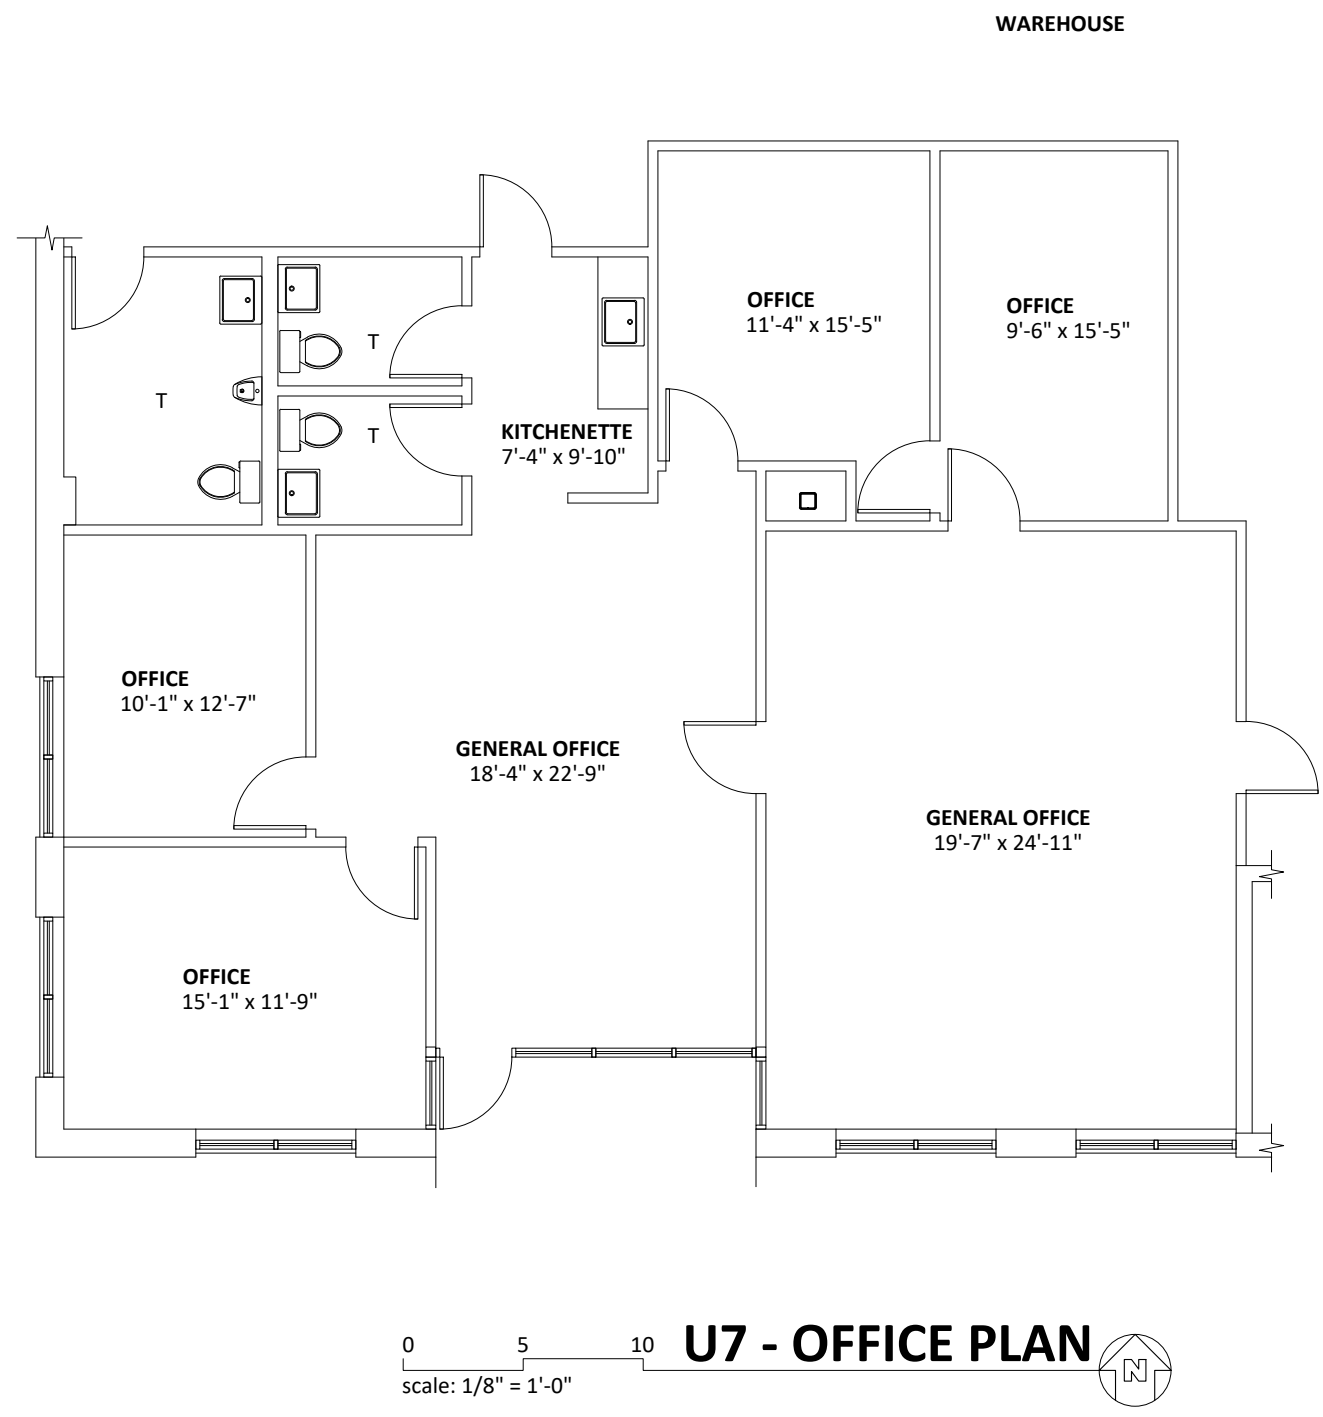

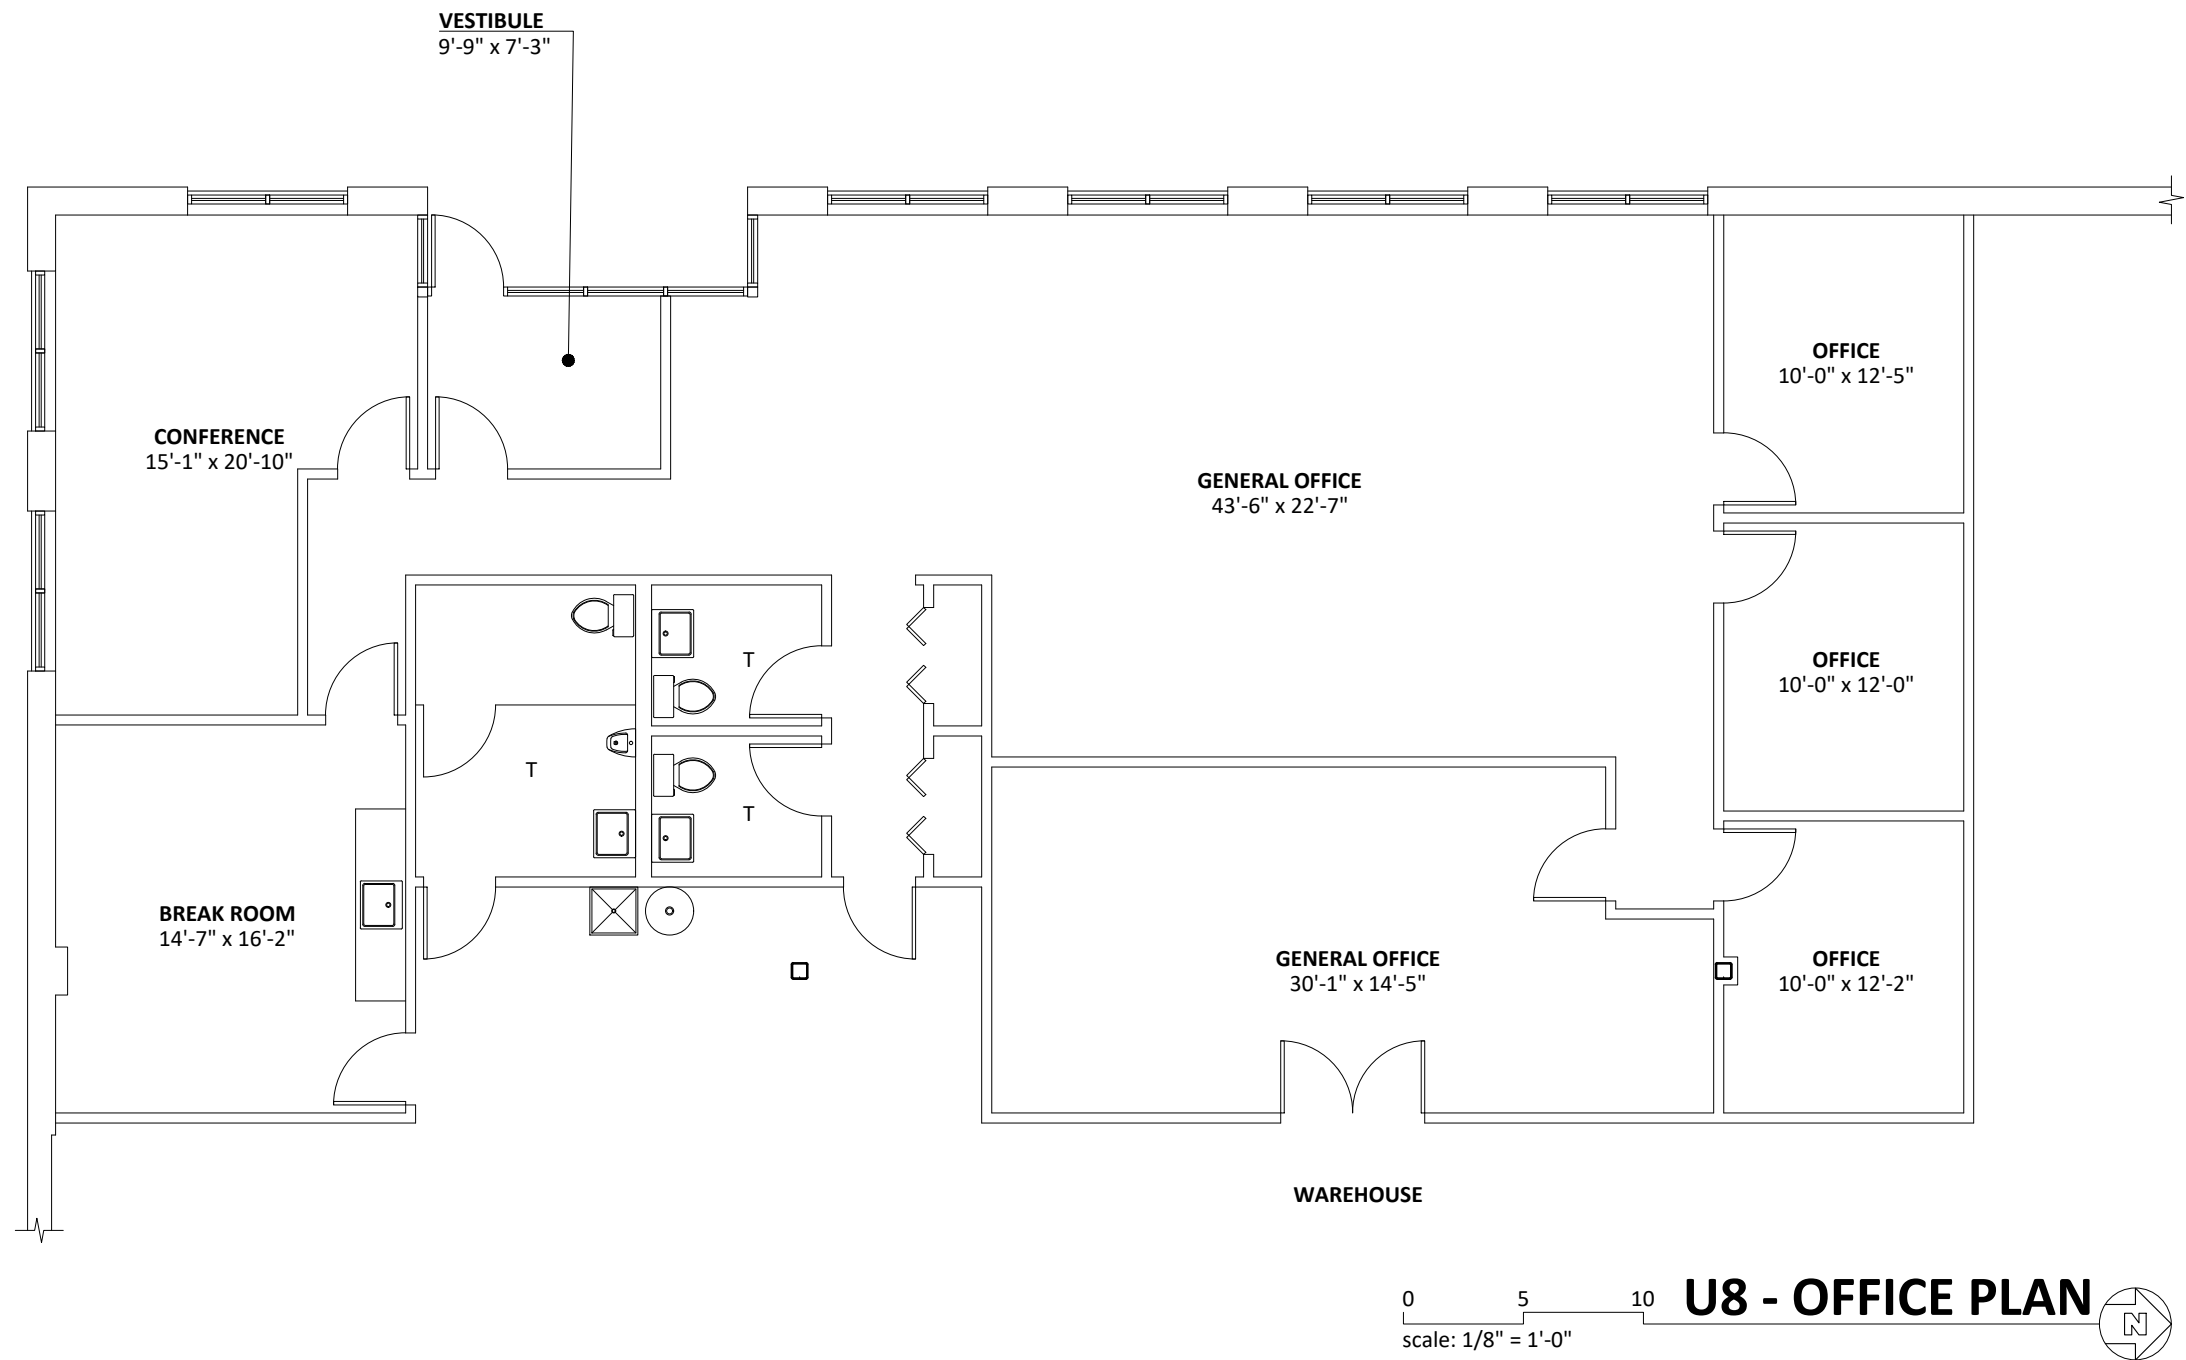

LEGEND

EXISTING WALL