




INTERSTATE 55

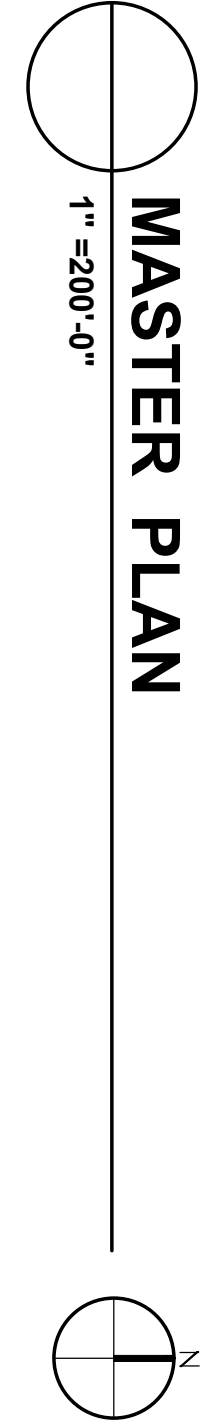

MASTER PLAN

PRELIMINARY

DRAWING TITLE MASTER PLAN		DRAWING NO. SK-1		DRAWING ISSUE 03/01/2021		DATE		PROJECT: CROSSROADS 55 CROSSROADS 55 CORPORATE PARK CHANNAHAN, ILLINOIS		OWNER USAA		MEP ENGINEER CONSULTANT NAME		INTERIOR ARCHITECT CONSULTANT NAME		LANDSCAPE ARCHITECT CONSULTANT NAME		STRUCTURAL ENGINEER CONSULTANT NAME		CIVIL ENGINEER CONSULTANT NAME		ARCHITECT CLAYCO THE ART & SCIENCE OF BUILDING 35 E. WACKER DRIVE CHICAGO, ILLINOIS 60601 Ph 312.658.0747 Fx 314.429.1890		SEAL
------------------------------	--	---------------------	--	-----------------------------	--	------	--	--	--	---------------	--	---------------------------------	--	---------------------------------------	--	--	--	--	--	-----------------------------------	--	--	--	------