



**INTERSTATE 55**

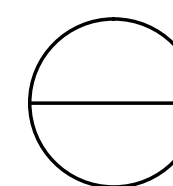

**MASTER PLAN**

1" = 150'-0"

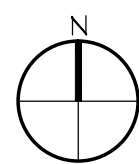

**PRELIMINARY**

**CLAYCO**  
THE ART & SCIENCE OF BUILDING

36 E. WACKER DRIVE  
CHICAGO, ILLINOIS 60601  
PH: 312.656.0747 FX: 314.429.1890

Architect	
Civil Engineer	CONSULTANT NAME
Structural Engineer	CONSULTANT NAME
Landscape Architect	CONSULTANT NAME
Interior Architect	CONSULTANT NAME
MEP Engineer	CONSULTANT NAME

**PROJECT:**  
**CROSSROADS 55**  
CROSSROADS 55 CORPORATE PARK  
CHANNAHON, ILLINOIS

Developer  
**VENTURE ONE**  
REAL ESTATE

DRAWING ISSUE 04/03/2017


Description	Date

Drawing Title  
**MASTER PLAN**


Drawing No.  
**SK-1**

Clayco Job No. #-###-### Consult Job No. #-###-### JMH



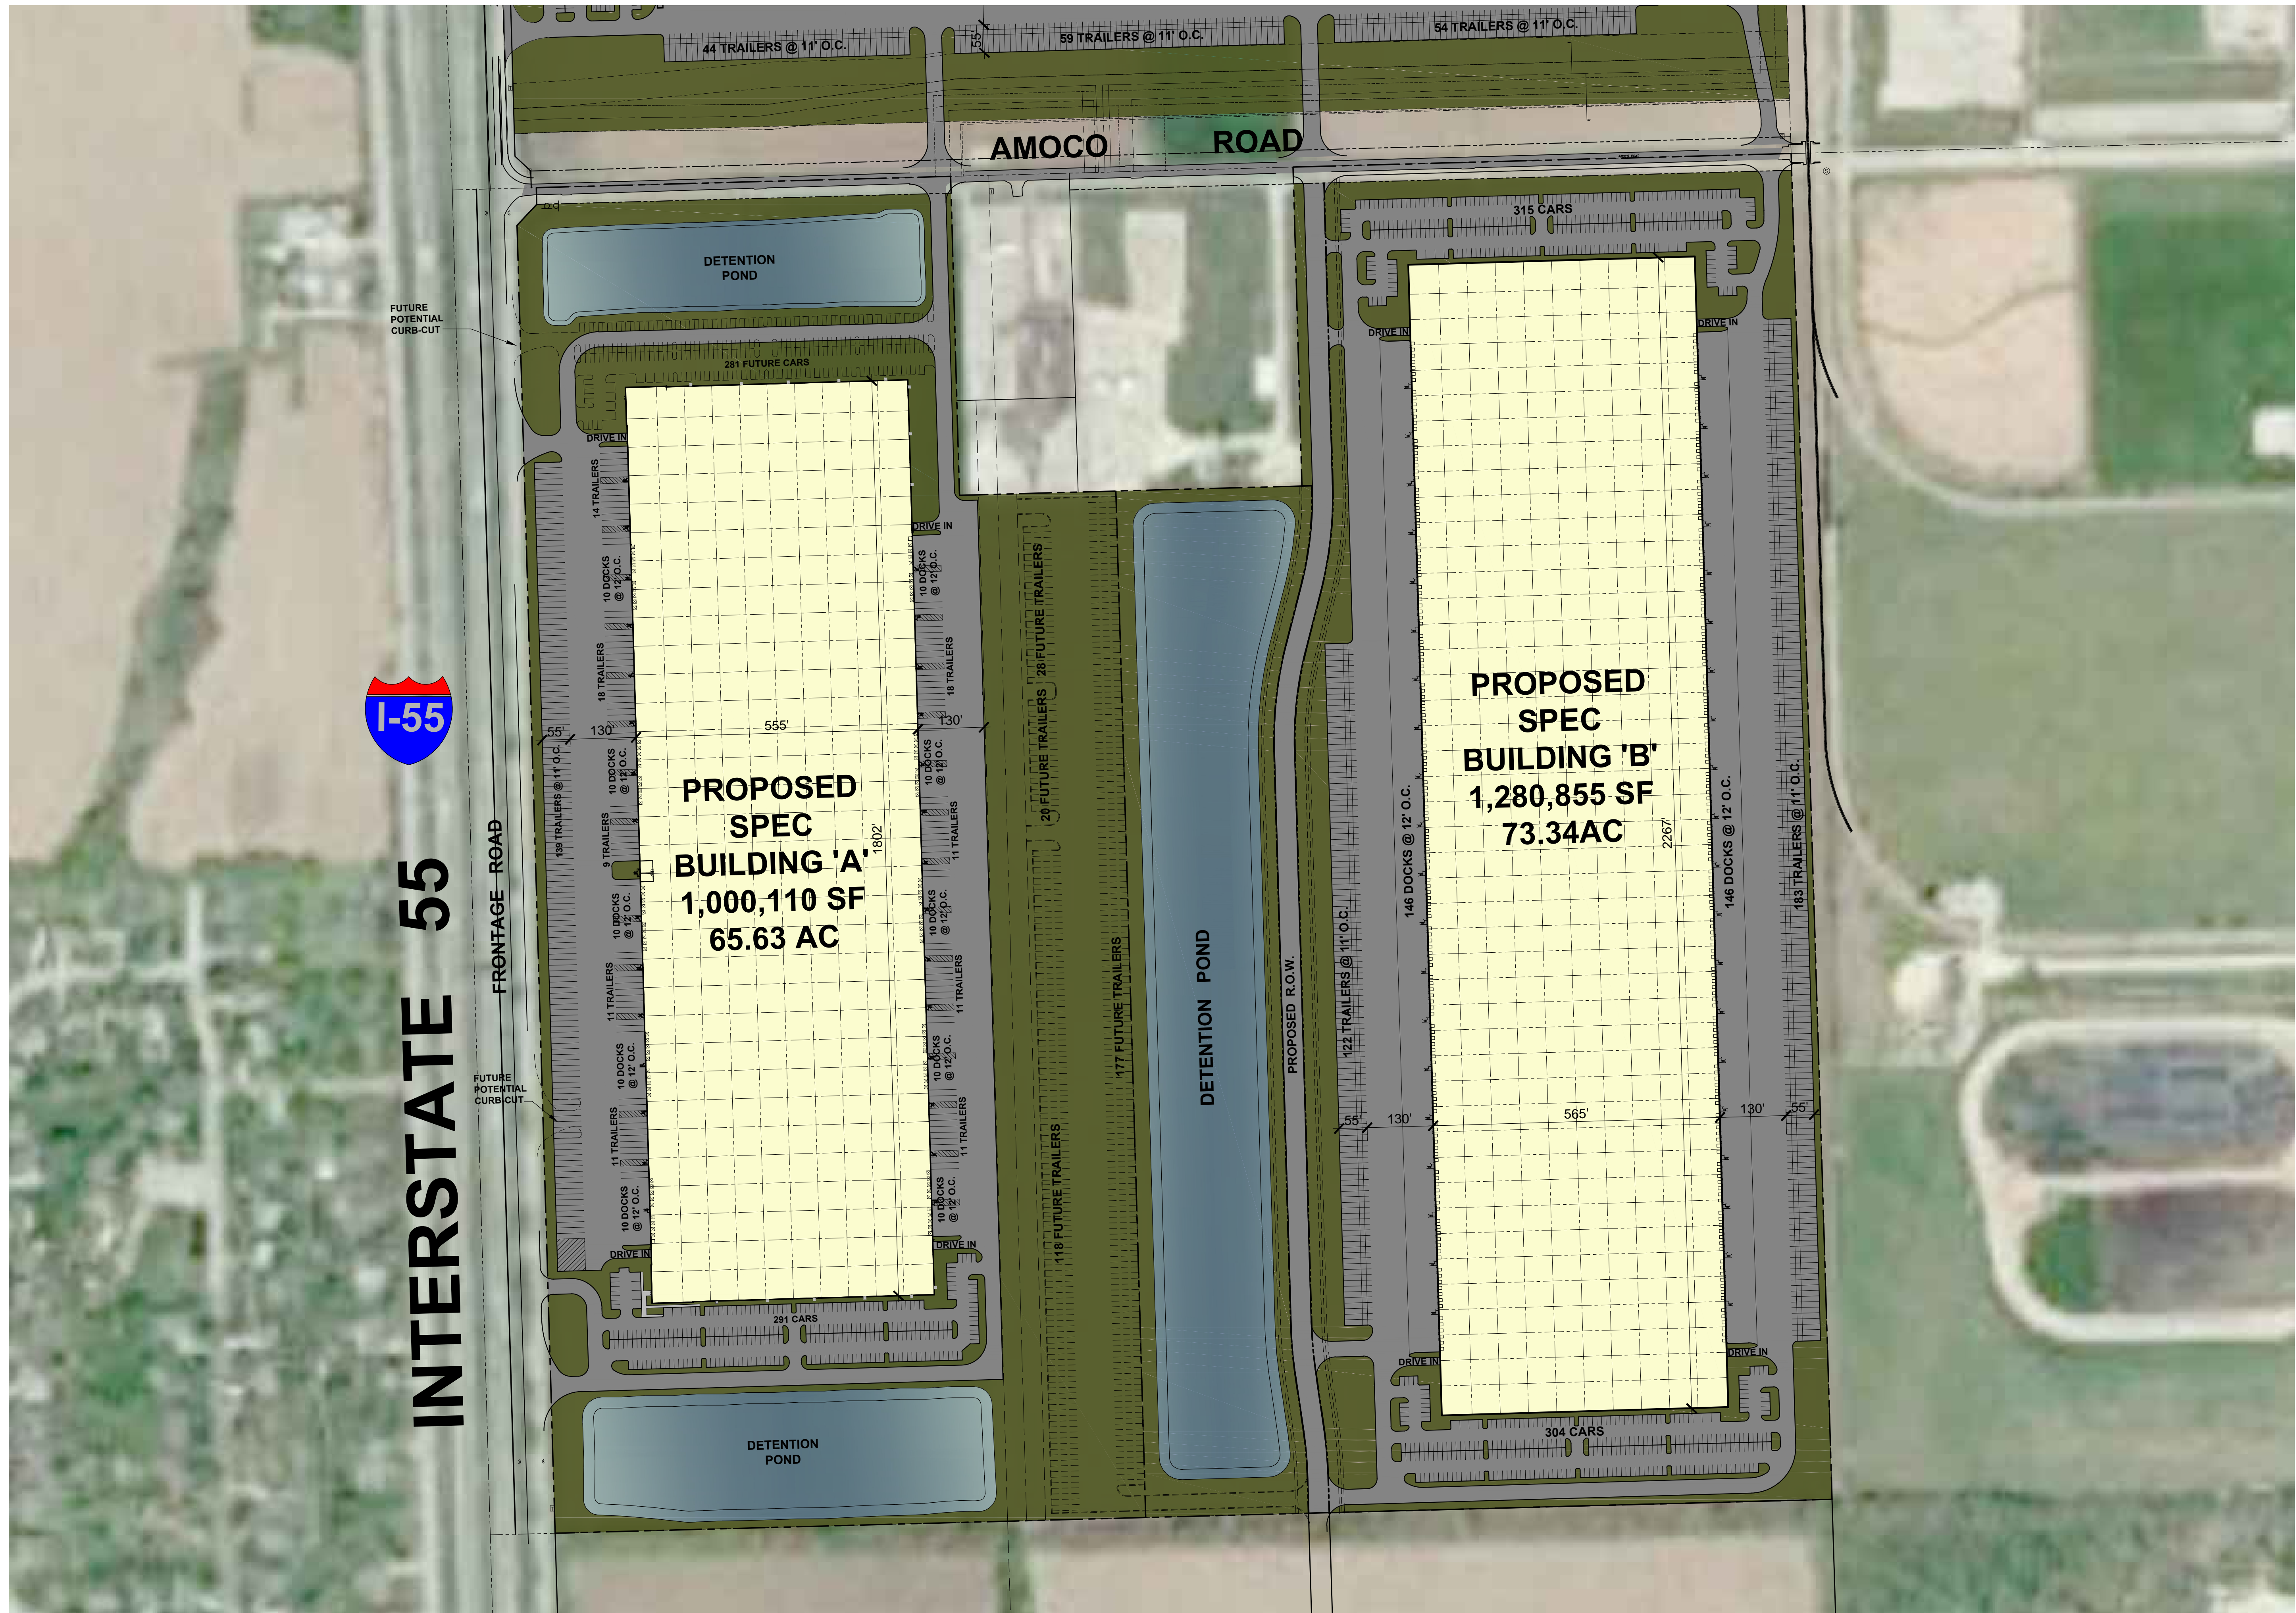


**INTERSTATE 55**

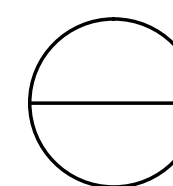

**MASTER PLAN**

1" = 150'-0"

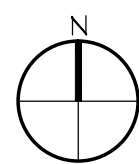

**PRELIMINARY**

SEAL

**CLAYCO**  
THE ART & SCIENCE OF BUILDING

36 E. WACKER DRIVE  
CHICAGO, ILLINOIS 60601  
PH: 312.658.0747 FX: 314.429.1890

Architect

Civil Engineer

Structural Engineer

Landscape Architect

Interior Architect

MEP Engineer

Developer



DRAWING ISSUE 06/14/2017

Description Date

Drawing Title

**MASTER PLAN**

Drawing No.

**SK-1**

JMH

Clayco Job No. #-###-### Consult Job No. #-###-###